




RFP 05-2026

Exterior Stucco for Greenhorn Valley Branch

Appendix A

Interior Blueprint

Exterior Diagram & Measurements

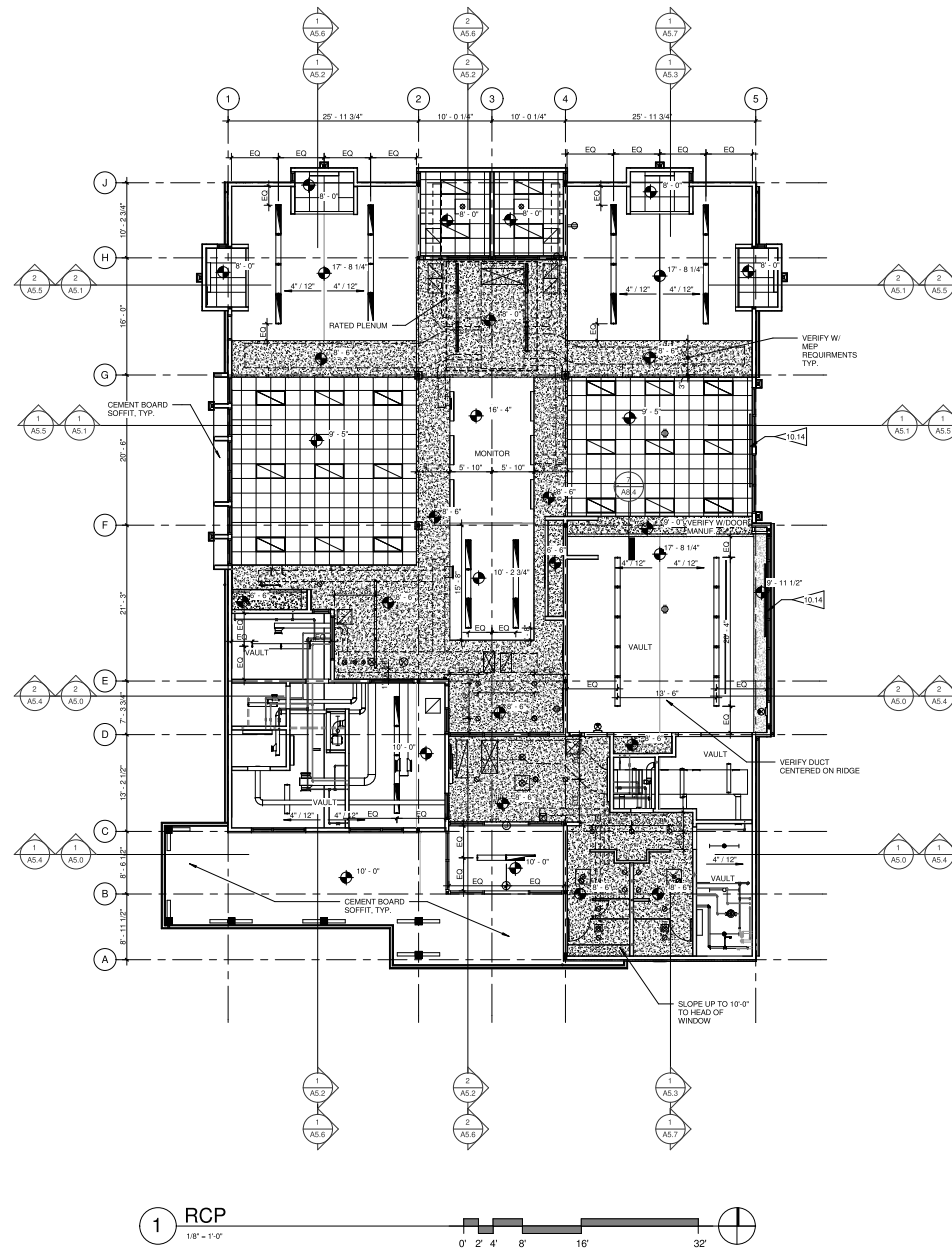

RCP NOTES


1. THE REFLECTED CEILING PLAN INDICATES THE LOCATION OF CEILING HEIGHTS, LIGHT FIXTURES, AND ASSOCIATED ITEMS. REFER TO ENGINEERING DRAWINGS FOR ADDITIONAL ELECTRICAL, HVAC, SPRINKLER AND LIFE SAFETY. IN THE EVENT OF DISCREPANCIES BETWEEN THE DESIGNER'S REFLECTED CEILING PLAN AND THE ENGINEER'S PLANS, IMMEDIATELY NOTIFY THE DESIGNER IN WRITING BEFORE ORDERING MATERIALS OR PROCEEDING WITH WORK.
2. REFER TO ELECTRICAL DRAWINGS FOR LOCATIONS OF SMOKE DETECTORS AND AUDIO-VISUAL DRAWINGS FOR SPEAKER LOCATIONS.
3. COORDINATE ALL TRADES INVOLVED IN THE CEILING WORK TO INSURE CLEARANCES FOR FIXTURES, DUCTS, PIPING, CEILING SUSPENSION SYSTEMS, ETC., NECESSARY TO MAINTAIN THE FINISHED CEILING HEIGHTS INDICATED ON THE DESIGNER'S DRAWINGS.
4. ANY ACCESS HATCHES NOT SHOWN ON THE CEILING PLAN BUT REQUIRED BY PLUMBING, MECHANICAL, OR ELECTRICAL SYSTEMS SHALL BE REVIEWED WITH ARCHITECT FOR LOCATION.
5. NEW CONSTRUCTION: ALL LIGHT FIXTURES, EXIT SIGNS, SPRINKLER HEADS & OTHER CEILING ELEMENTS SHALL BE LOCATED IN CENTER OF INDIVIDUAL CEILING TILE U.O.N.
6. CENTER ALL NEW ACOUSTICAL CEILING GRID WITHIN THE ROOM UNLESS OTHERWISE NOTED.
7. REFER TO CIVIL, STRUCTURAL, MECHANICAL, ELECTRICAL, PLUMBING, TELECOM AND SECURITY, AND AUDIO-VISUAL DRAWINGS FOR ADDITIONAL INFORMATION. ADDITIONAL EQUIPMENT IN THE SCOPE OF WORK MAY NOT BE SHOWN ON THIS PLAN.
8. PAINT ALL EXPOSED DUCT WORK, PIPING, CONDUIT AND UNDERSIDE OF CEILING, WOOD TRUSSES AND OTHER STRUCTURAL WOOD ELEMENTS SHALL REMAIN UNPAINTED U.O.N.
9. REFER TO FINISH LEGEND SHEET A11.1 FOR ACT TYPES

FLAGNOTES PER SHEET

- 9.8 ACT-01
10.14 RECESSED CEILING- MOUNTED PROJECTION SCREEN

RCP LEGEND

- GYB BD Plaster
- Vault GYB BD Plaster
- CEMENT BOARD SOFFIT PTD
- ACT-1

 

3003 LARIMER STREET
DENVER, CO 80205
PHONE 303.861.5704
www.ozarch.com

**PUEBLO CITY-COUNTY
LIBRARY**

PROJ. NO. 512009.00
DRAWN: Author
CHECKED: KAFI
APPROVED: KAFI
DATE: 08.09.13
REVISIONS
1 6-14-13 Addendum 1

© OZ ARCHITECTURE

PUEBLO CITY-COUNTY
LIBRARY
ISSUED FOR:
100% CONSTRUCTION
DOCUMENTS

SHEET TITLE:
REFLECTED CEILING
PLANS & DETAILS

SCALE: As indicated
SHEET NUMBER

A3.0



3003 LARIMER STREET
DENVER, CO 80205
PHONE 303.861.5704
www.ozarch.com

PUEBLO CITY-COUNTY LIBRARY

PROJ. NO. 512009.00

DRAWN: Author

CHECKED: KAFI

APPROVED: KAFI

DATE: 08.09.13

REVISIONS





© OZ ARCHITECTURE

PUEBLO CITY-COUNTY
LIBRARY
ISSUED FOR:
100% CONSTRUCTION
DOCUMENTS

SHEET TITLE:
GREEN HORN VALLEY
BUILDING ELEVATIONS

SCALE: 1/8" = 1'-0"
SHEET NUMBER

A4.3

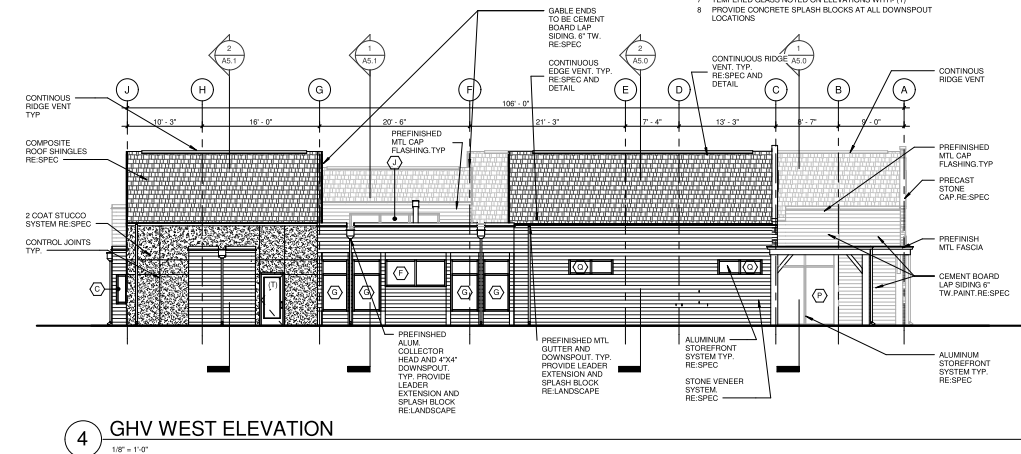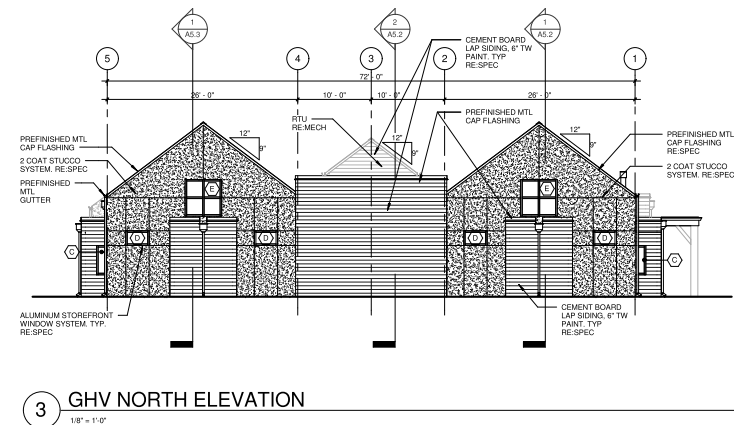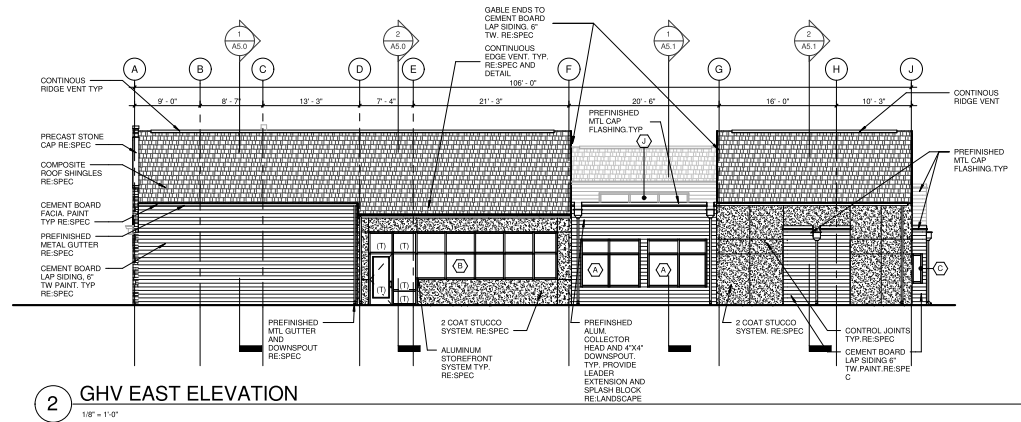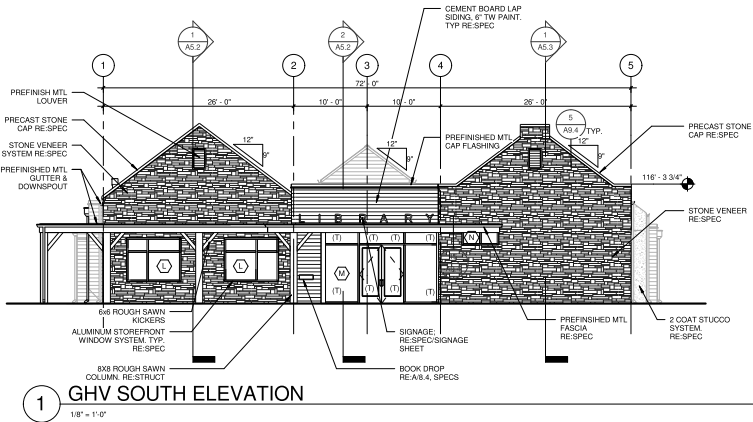

ELEVATION GENERAL NOTES

1. REFER TO SPECIFICATIONS FOR MASONRY, STONE AND MORTAR INSTALLATION INFORMATION.
2. REFER TO GENERAL NOTES ON SHEET T1.0 FOR ADDITIONAL INFORMATION.
3. REFER TO FLOOR PLAN AND SHEET A10.0 FOR PARTITION TYPES AND DETAILS.
4. REFER TO CIVIL, STRUCTURAL, MECHANICAL, ELECTRICAL, PLUMBING, TELECOM AND SECURITY, SIGNAGE AND AUDIO VISUAL DRAWINGS FOR ADDITIONAL INFORMATION. ADDITIONAL EQUIPMENT IN THE SCOPE OF WORK MAY NOT BE SHOWN ON THIS DRAWING.
5. ALL EXPOSED MASONRY TO RECEIVE WATER-REPELLANT COATING. GRAFFITI SEAL IS TO BE APPLIED FROM GRADE TO 8'-0" ABOVE FINISHED FLOOR.
6. ALL EXPOSED STEEL TO BE PAINTED. REFER TO SPEC AND FINISH SCHEDULE FOR TYPE / COLORS.
7. TEMPERED GLASS NOTED ON ELEVATIONS WITH (T).
8. PROVIDE CONCRETE SPLASH BLOCKS AT ALL DOWNSPOUT LOCATIONS.



3003 LARIMER STREET
DENVER, CO 80205
PHONE 303.861.5704
www.ozarch.com

PUEBLO CITY-COUNTY LIBRARY

PROJ. NO. 512009.00
DRAWN: Author
CHECKED: KAFI
APPROVED: KAFI
DATE: 08.09.13
REVISIONS

© OZ ARCHITECTURE



PUEBLO CITY-COUNTY
LIBRARY
ISSUED FOR:
100% CONSTRUCTION
DOCUMENTS

SHEET TITLE:
BUILDING SECTIONS

SCALE: As indicated
SHEET NUMBER

A5.0

NOTE:
VERIFY ALL PLATE HEIGHTS, TOP OF STEEL
HEADER HEIGHTS, ETC. WITH
STRUCTURAL TYP

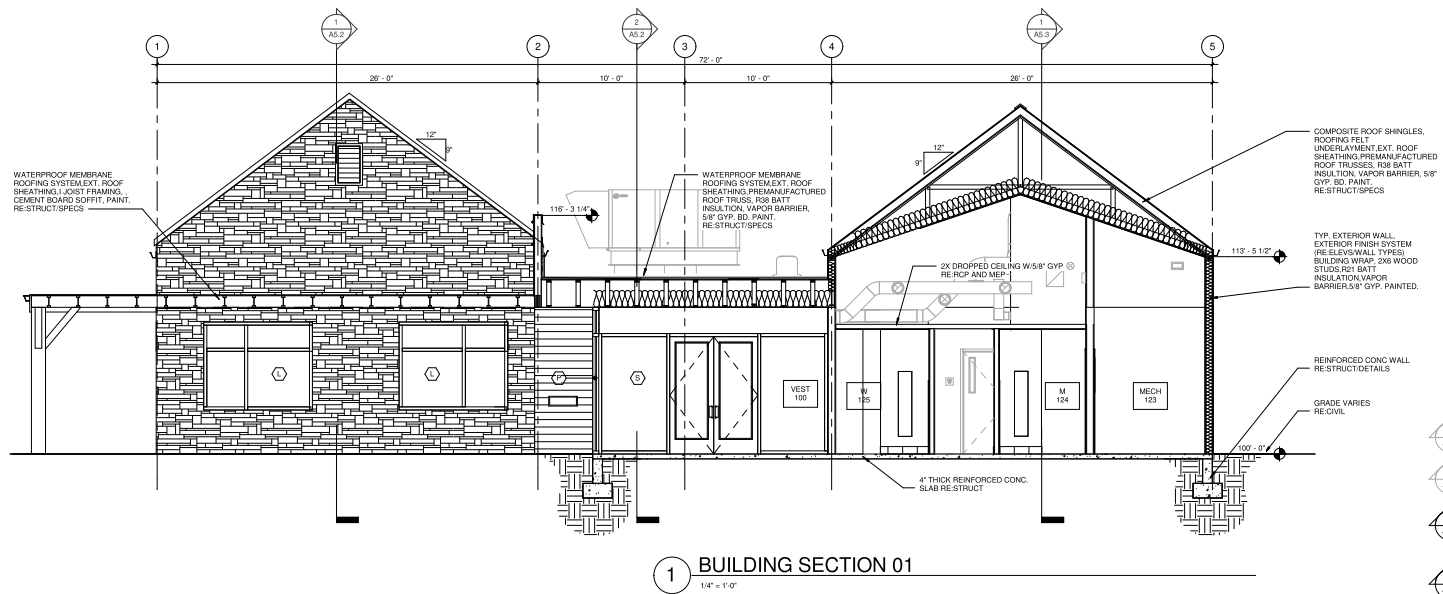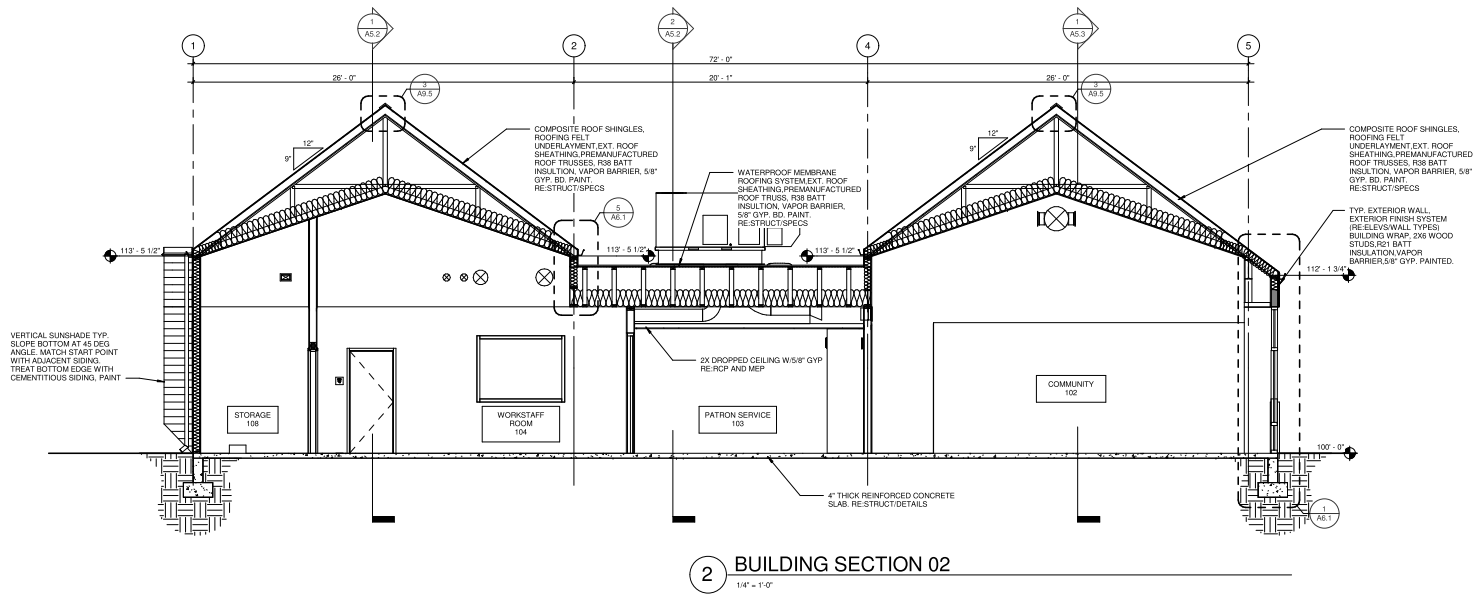



3003 LARIMER STREET
DENVER, CO 80205
PHONE 303.861.5704
www.ozarch.com

PUEBLO CITY-COUNTY LIBRARY

PROJ. NO. 512009.00
DRAWN: Author
CHECKED: KAFI
APPROVED: KAFI
DATE: 08.09.13
REVISIONS

© OZ ARCHITECTURE

PUEBLO CITY-COUNTY
LIBRARY
ISSUED FOR:
100% CONSTRUCTION
DOCUMENTS

SHEET TITLE:
BUILDING SECTIONS

SCALE: As indicated
SHEET NUMBER

A5.1

