

**Architect**

AndersonMasonDale Architects, P.C.  
3198 Spenser Boulevard  
Denver, CO 80211  
Telephone: 303-294-9448  
FAX: 303-294-0762  
E-mail (optional)

**Interior Design**

HBM Architects  
1382 W 9th St, Ste. 300  
Cleveland, OH 44113  
Telephone: 216-241-1100

**Civil**

S.A. Miro  
4582 S. Uteer Street, Ste. 750  
Denver, CO 80227  
Telephone: 303-741-3737

**Landscape**

Werk Associates Inc.  
1130 31st St. #101  
Denver, CO 80205  
Telephone: 303-428-0003  
FAX: 303-428-0004

**Structural**

KL&A, Inc.  
1717 Washington Ave.  
Golden, CO 80401  
Telephone: 303-384-9910  
FAX: 303-384-9915

**Mechanical & Plumbing**

The Ballard Group, Inc.  
2525 S Wadsworth Blvd, Ste 200  
Lakewood, CO 80227  
Telephone: 303-968-4514

**Electrical**

Cantor Ruma & Associates, Co.  
896 Tabor  
Lakewood, CO 80401  
Telephone: 303-232-8200

**Security/IT/AV/Acoustics**

K2  
577 Central Ave. Suite #225  
Boulder, CO 80301  
Telephone: 303-865-5500  
FAX: 303-865-5504

**NOT FOR CONSTRUCTION**

**PLAN LEGEND**



- NEW WALL
- EXISTING WALL
- NEW DOOR
- EXISTING DOOR TO REMAIN
- AREA OF BUILDING NOT IN SCOPE
- FEI FIRE EXTINGUISHER

**WORK NOTES**

- 402 CMU WALL AT AHJ ENCLOSURE CLAD IN STUCCO TO MATCH EXIST ADJ STUCCO
- 803 ALUM STOREFRONT SWING DOOR OPERATED BY SMOKE VENTILATION SYSTEM. DOORS TO HOLD OPEN IN FIRE EVENT. RE: MECH FOR REQUIREMENTS
- 804 CEILING MOUNTED COILING GRILL OPERATED BY SMOKE VENTILATION SYSTEM. GRILLE TO CLOSE IN FIRE EVENT TO PREVENT BUILDING ENTRY AT THIS LOCATION. RE: MECH FOR AIR FLOW REQUIREMENTS
- 805 INTERIOR ALUM STOREFRONT BUTT-GLAZED SYSTEM WITH ALL-GLASS DOORS
- 806 ALUM STOREFRONT ASSEMBLY
- 1101 AIR HANDLING UNIT. RE: MECH

**GENERAL NOTES**

- GENERAL NOTE
- AREAS MARKED 'NOT IN SCOPE' REFER TO NO ARCHITECTURAL DESIGN SCOPE AT THIS TIME. REFER TO CONSULTANT NARRATIVES FOR SCOPE THAT MAY IMPACT EXISTING DOOR HARDWARE, AS WELL AS SCOPE IMPACTING SERVER, ELECTRICAL, TELECOMMUNICATIONS, AND MECHANICAL SPACES. REMOVE AND SALVAGE FIRE EXTINGUISHERS. REFURBISH AND REINSTALL UPON OWNER APPROVAL. OTHERWISE RETURN TO OWNER. CONTRACTOR TO FIELD VERIFY EXISTING CONDITIONS AND NOTIFY ARCHITECT OF ANY DISCREPANCIES BETWEEN ACTUAL FIELD CONDITIONS AND INFORMATION SHOWN IN THESE DOCUMENTS PRIOR TO START OF ANY WORK. VERIFY LOCATIONS SHOWN IN DRAWINGS WITH CODE REQUIREMENTS.
- REFER TO TECHNOLOGY NARRATIVE FOR LOCATIONS OF AV EQUIPMENT, OPACS (PUBLIC ACCESS CATALOG), SECURITY CAMERAS, AND SPECIALTY DOOR ACCESS/CARD READERS.

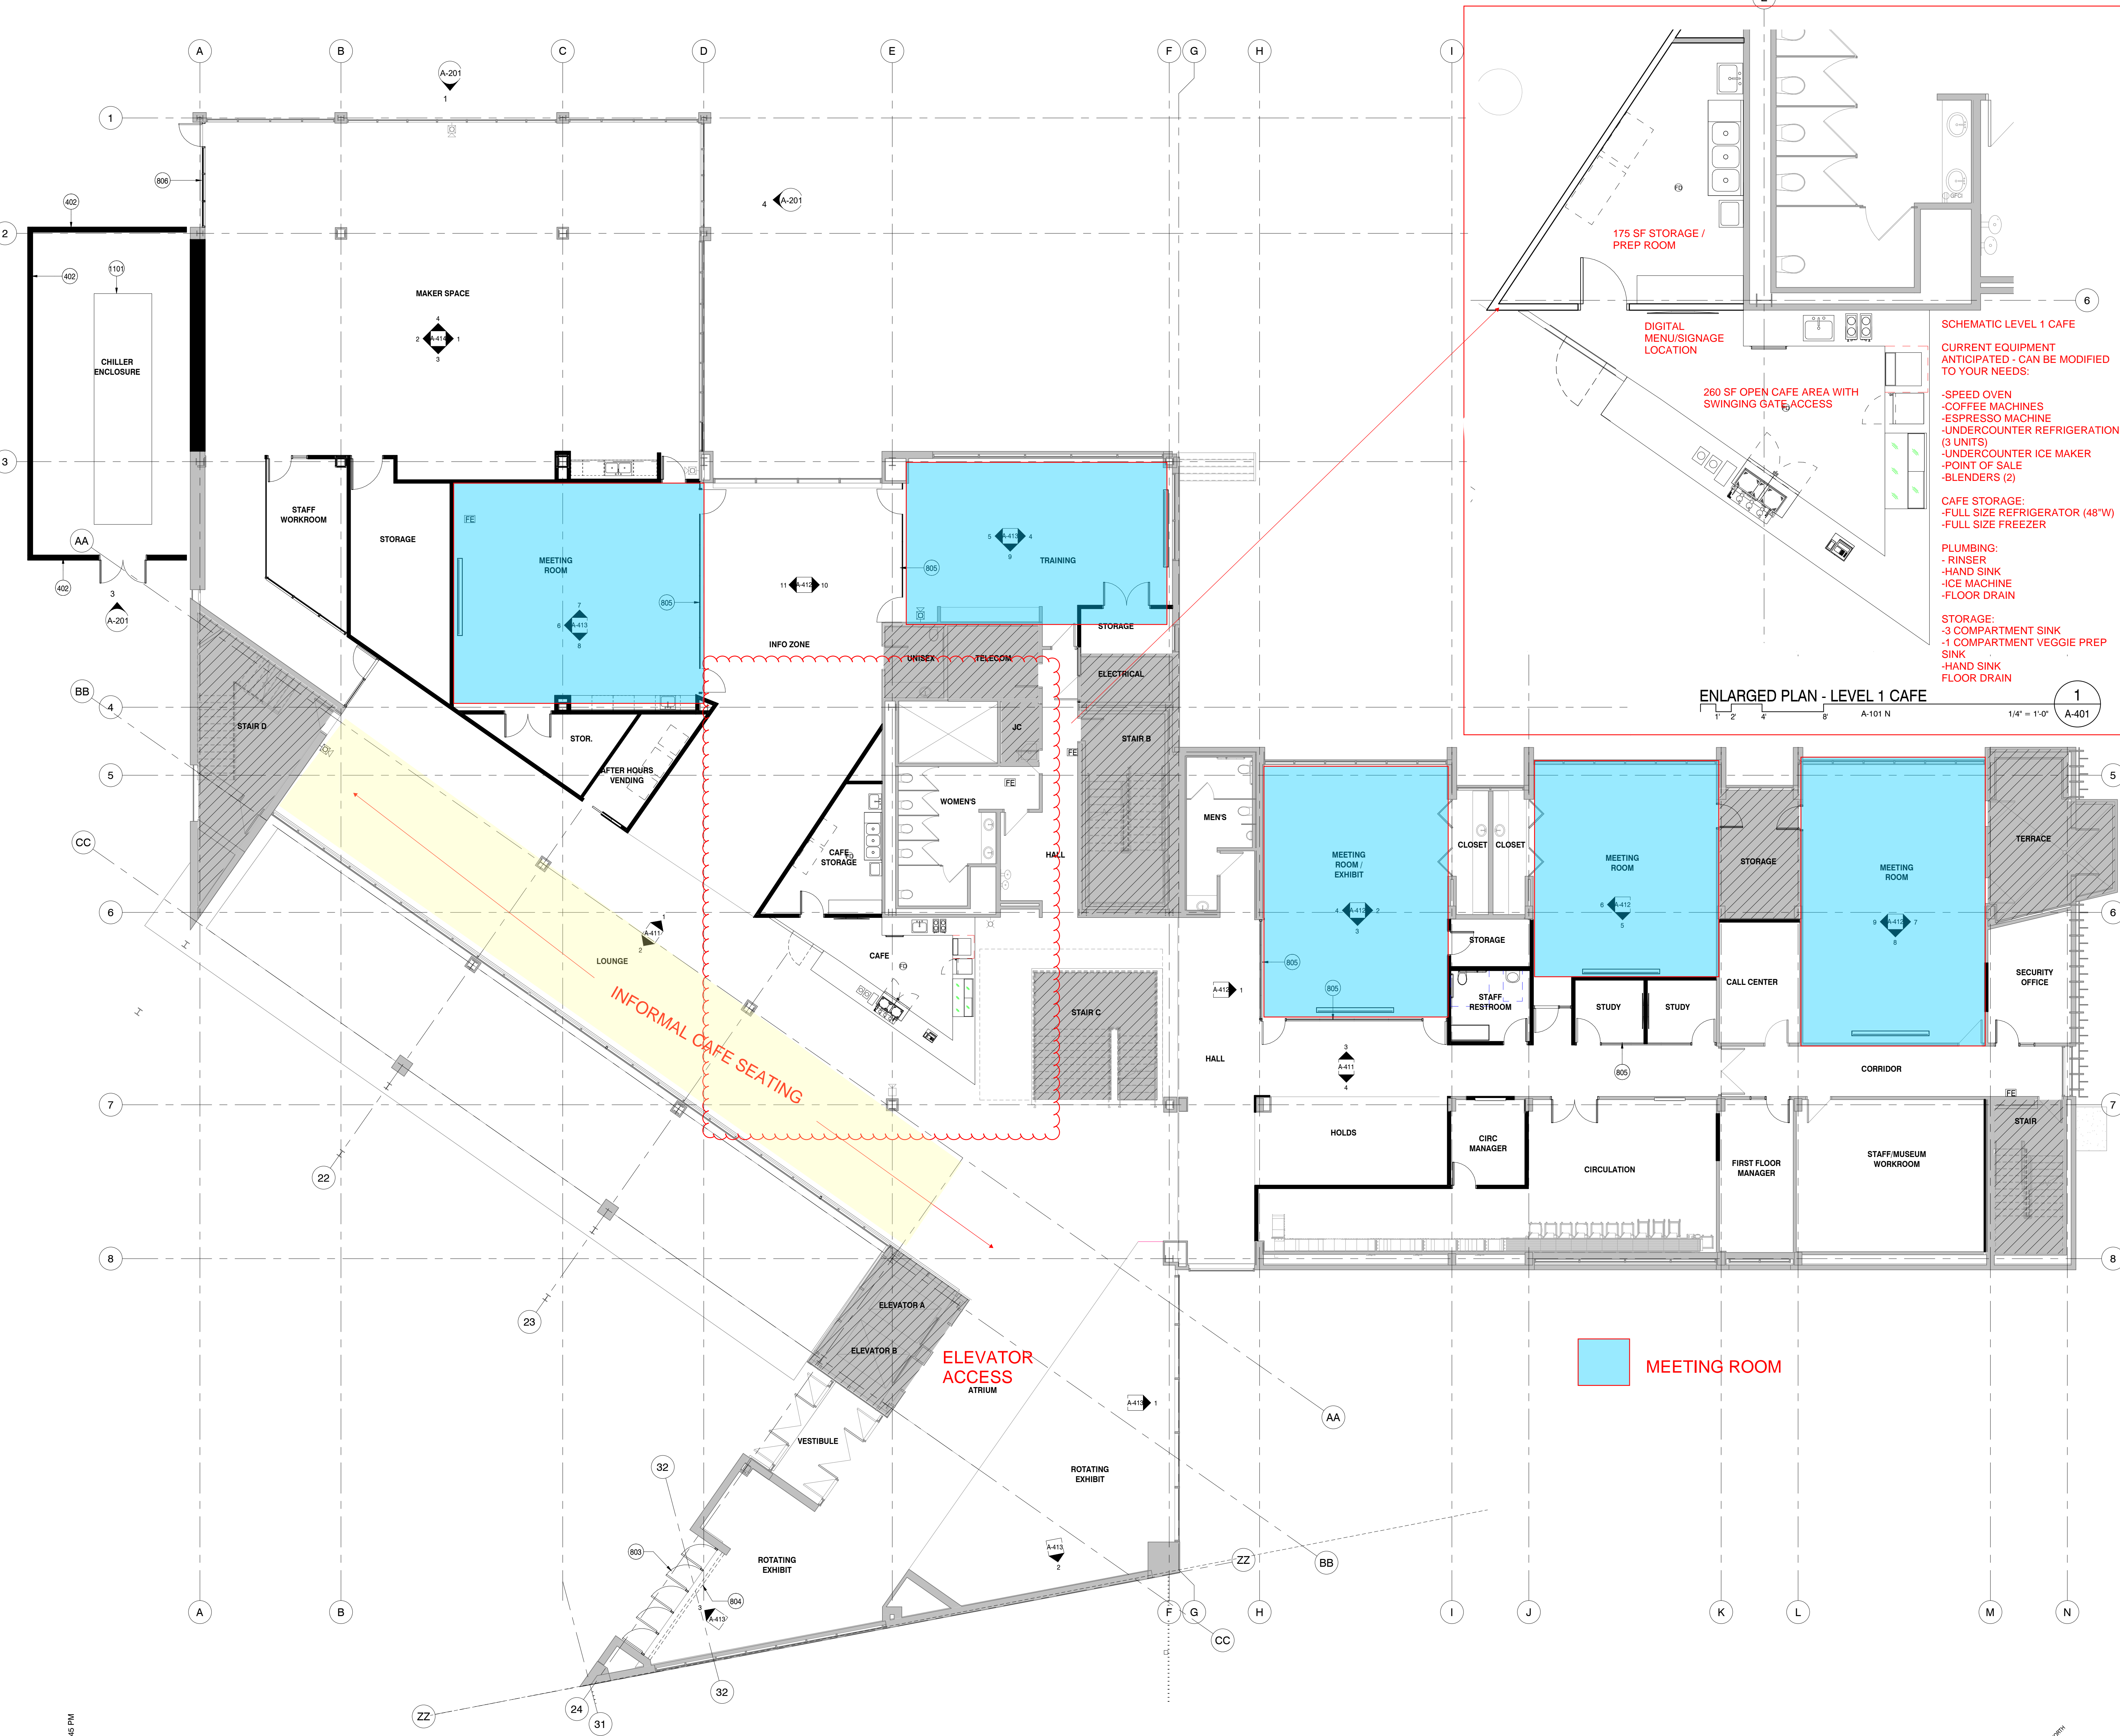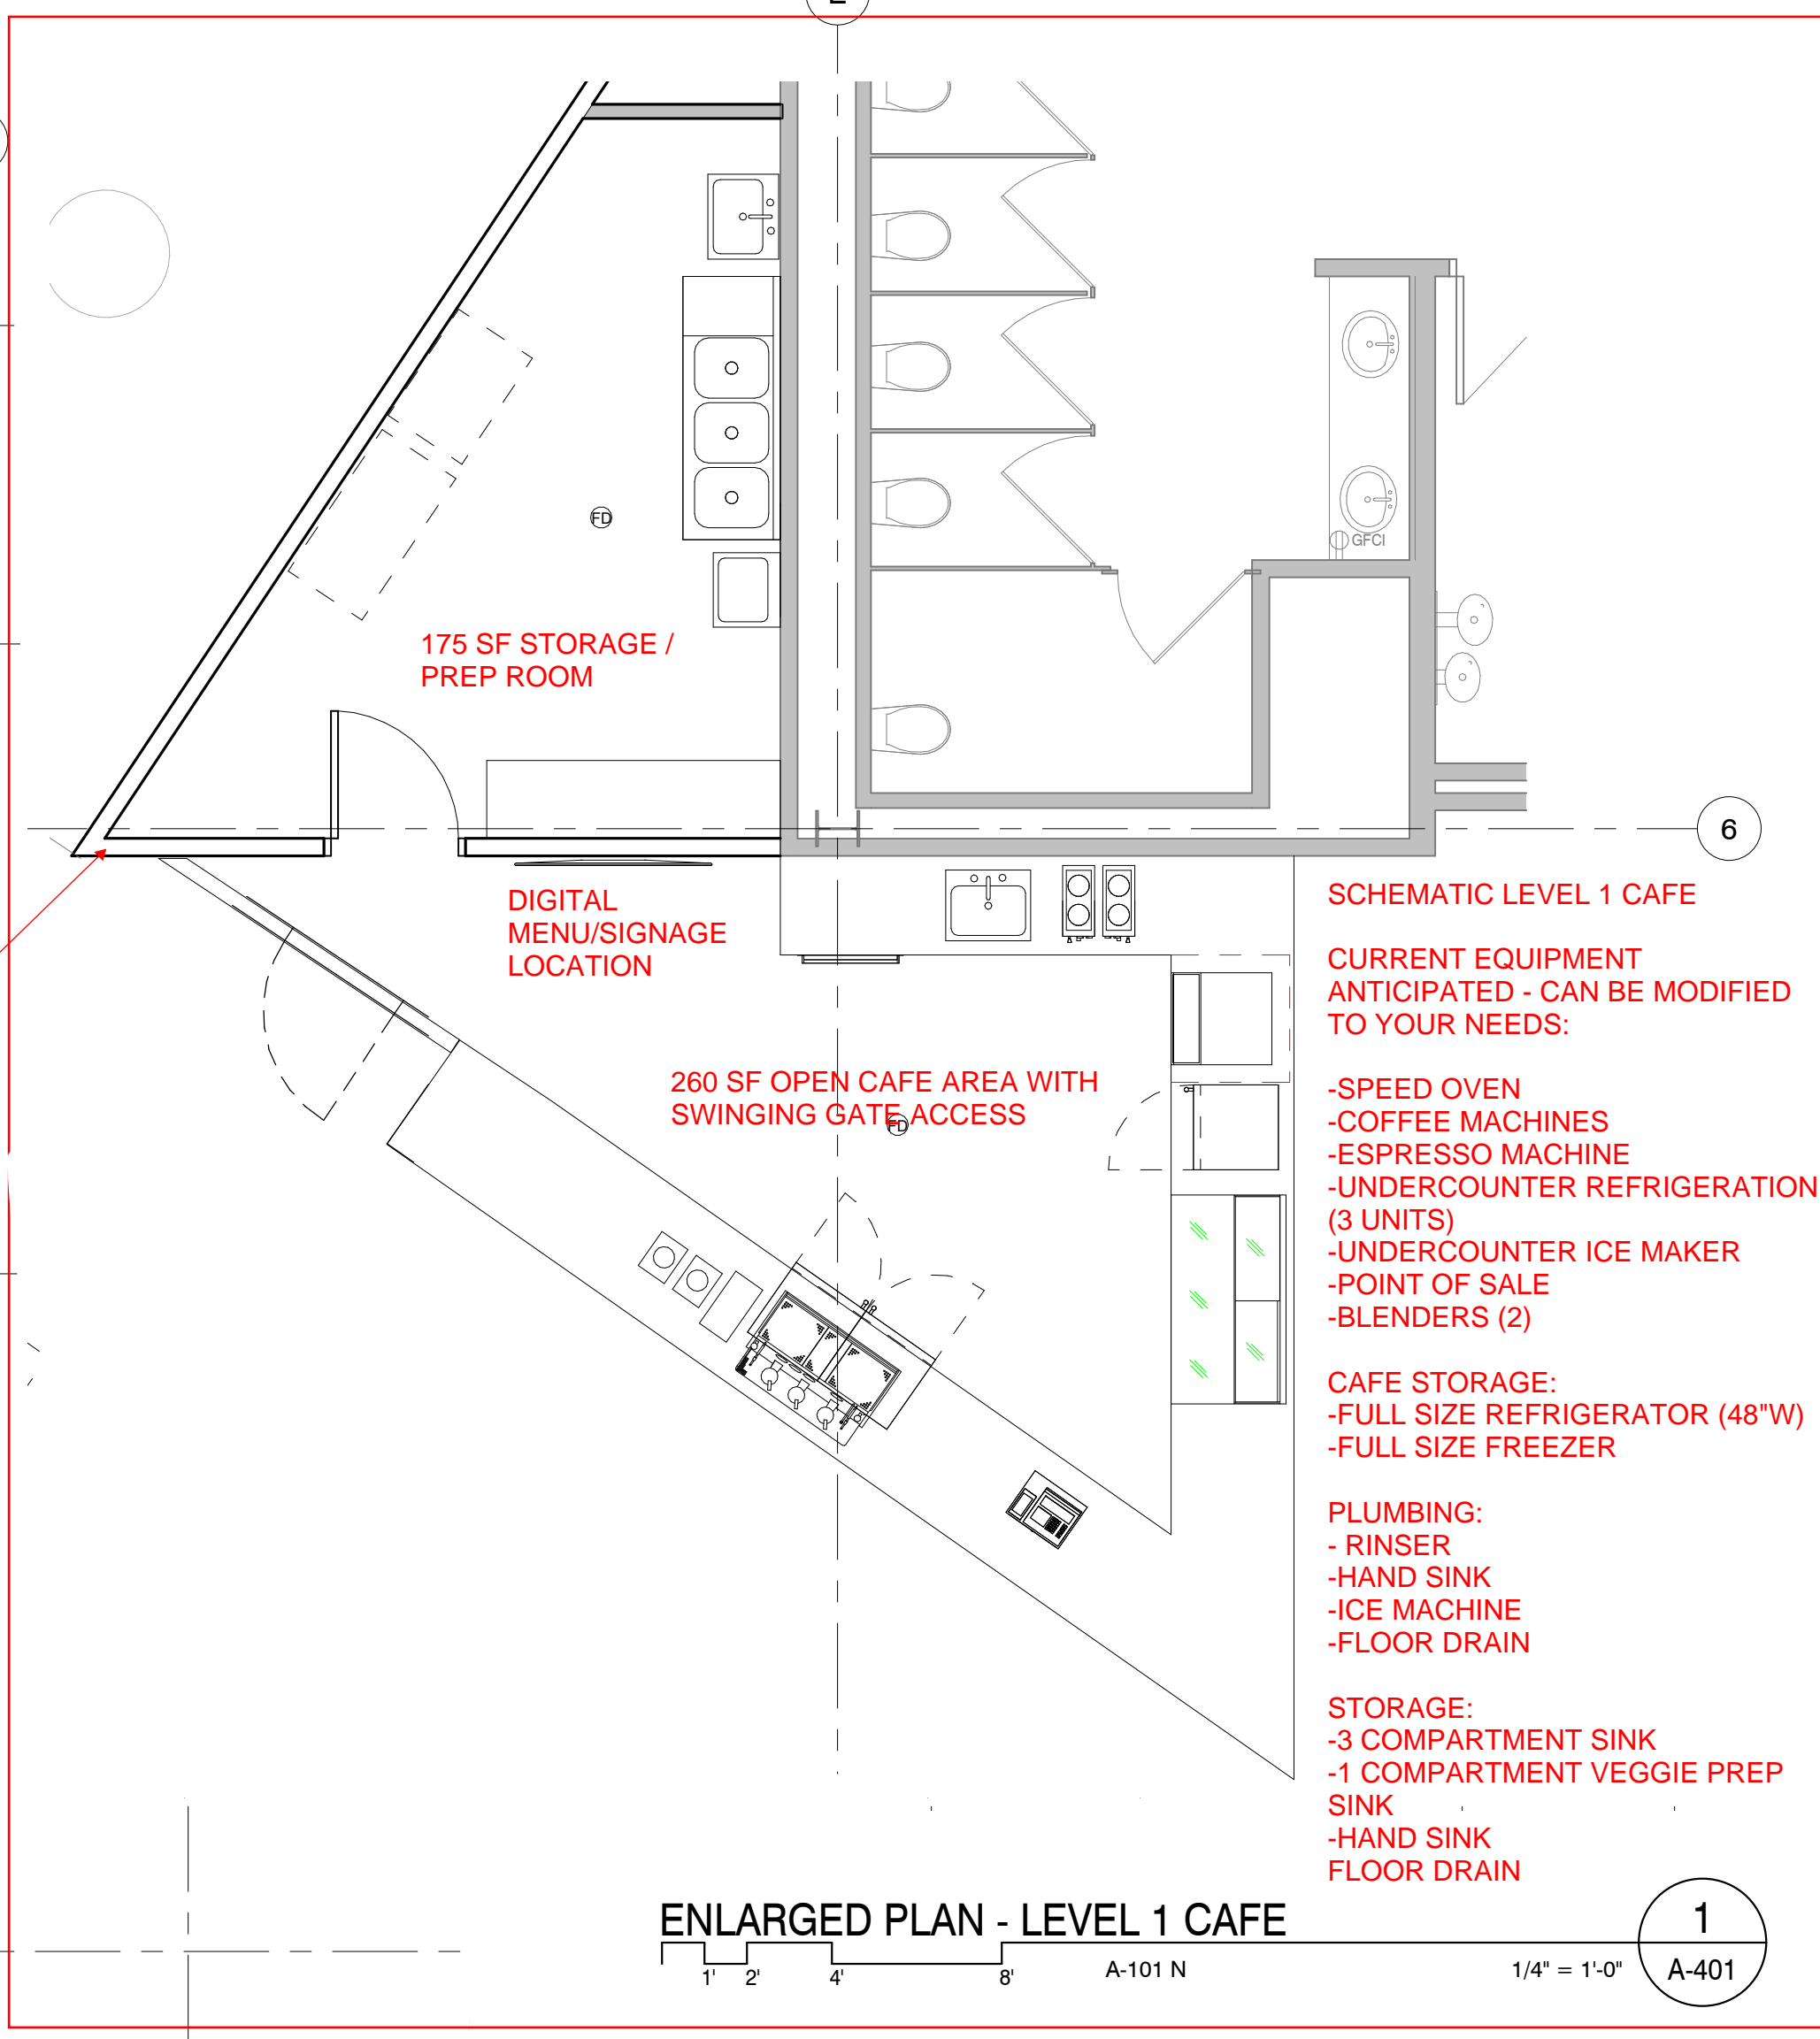

1/21/2021 2:08:45 PM



**Rawlings Library Renovation**

100 E. Abriendo Avenue, Pueblo, CO 81004  
20-015

**JON WALKER, Executive Director**

Attn: Jon Walker, Executive Director  
100 E. Abriendo Avenue  
Pueblo, CO 81004  
Telephone: 719-562-5633  
FAX: n/a  
E-mail: jon.walker@pueblolibrary.org

**Architect**

AndersonMasonDale Architects, P.C.  
3198 Speer Boulevard  
Denver, CO 80211  
Telephone: 303-294-9448  
FAX: 303-294-0762  
E-mail (optional)

**Interior Design**

HBM Architects  
1382 W 9th St. Ste. 300  
Cleveland, OH 44113  
Telephone: 216-241-1100

**Civil**

S.A. Miro  
4582 S. Ulster Street, Ste. 750  
Denver, CO 80227  
Telephone: 303-741-3737

**Landscape**

Werk Associates Inc.  
1130 31st St. #101  
Denver, CO 80205  
Telephone: 303-428-0003  
FAX: 303-428-0004

**Structural**

KL&A, Inc.  
1717 Washington Ave.  
Golden, CO 80401  
Telephone: 303-384-9910  
FAX: 303-384-9915

**Mechanical & Plumbing**

The Ballard Group, Inc.  
2525 S Wadsworth Blvd. Ste 200  
Lakewood, CO 80227  
Telephone: 303-868-4514

**Electrical**

Cantor Ruma & Associates, Co.  
896 Tabor  
Lakewood, CO 80401  
Telephone: 303-232-8200

**Security/IT/AV/Acoustics**

K2  
577 Central Ave. Suite #225  
Boulder, CO 80301  
Telephone: 303-865-5500  
FAX: 303-865-5504

Issue Date


SCHEMATIC DESIGN DOCUMENTS 13 NOV 2020  
DESIGN DEVELOPMENT DOCUMENTS

**NOT FOR CONSTRUCTION**

Project Number: 20-015  
Drawn By: AMD  
Reviewed By: AMD  
Approved By: AMD

FLOOR PLAN - LEVEL 2

**A-102 N**

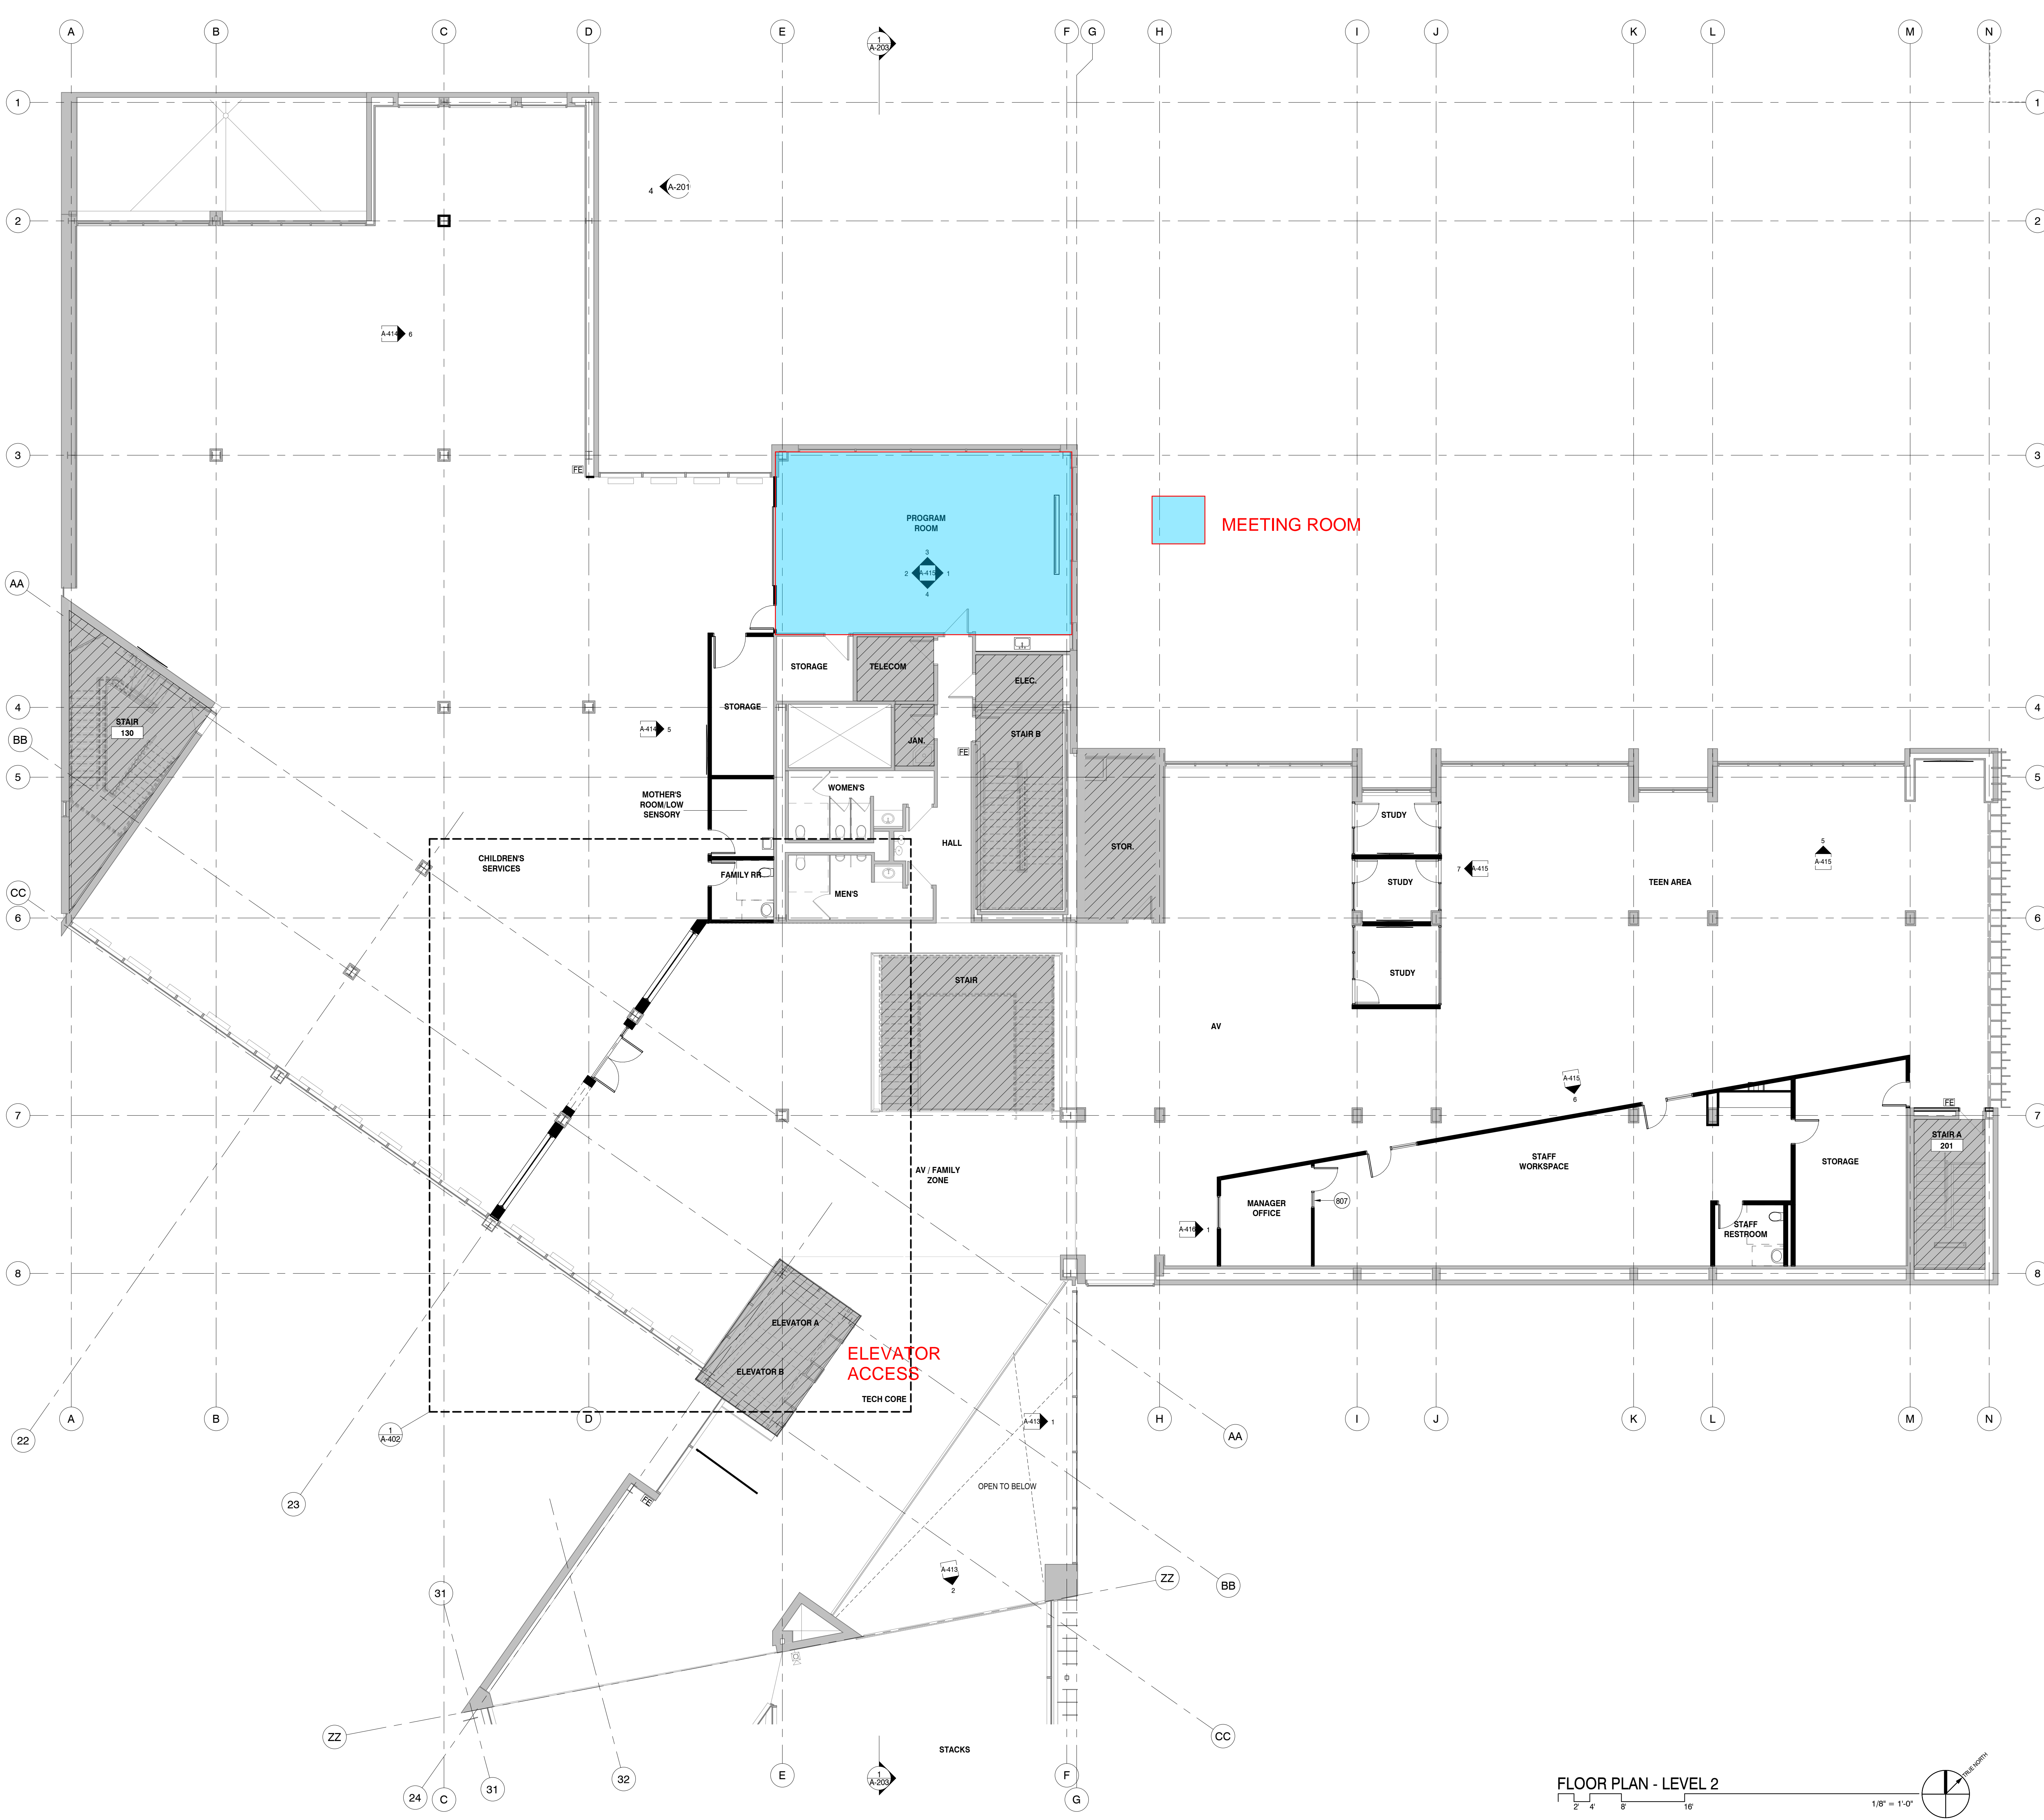

**PLAN LEGEND**

- NEW WALL
- EXISTING WALL
- NEW DOOR
- EXISTING DOOR TO REMAIN
- AREA OF BUILDING NOT IN SCOPE
- FIRE EXTINGUISHER

**WORK NOTES**

807 INTERIOR STOREFRONT ASSEMBLY

- GENERAL NOTES**
1. GENERAL NOTE
  2. AREAS MARKED "NOT IN SCOPE" REFER TO NO ARCHITECTURAL DESIGN SCOPE AT THIS TIME. REFER TO CONSULTANT NARRATIVES FOR SCOPE THAT MAY IMPACT EXISTING DOOR HARDWARE, AS WELL AS SCOPE IMPACTING SERVER, ELECTRICAL, TELECOMMUNICATIONS, AND MECHANICAL SPACES.
  3. REMOVE AND SALVAGE FIRE EXTINGUISHERS. REFURBISH AND REINSTALL UPON OWNER APPROVAL. OTHERWISE RETURN TO OWNER. CONTRACTOR TO FIELD VERIFY EXISTING CONDITIONS AND NOTIFY ARCHITECT OF ANY DISCREPANCIES BETWEEN ACTUAL FIELD CONDITIONS AND INFORMATION SHOWN IN THESE DOCUMENTS PRIOR TO START OF ANY WORK. VERIFY LOCATIONS SHOWN IN DRAWINGS WITH CODE REQUIREMENTS.
  4. REFER TO TECHNOLOGY NARRATIVE FOR LOCATIONS OF AV EQUIPMENT, CPACS (PUBLIC ACCESS CATALOG), SECURITY CAMERAS, AND SPECIALTY DOOR ACCESS/CARD READERS.



**Rawlings Library Renovation**

100 E. Abriendo Avenue, Pueblo, CO 81004  
20-015

**JON WALKER, Executive Director**  
Attn: Jon Walker, Executive Director  
100 E. Abriendo Avenue  
Pueblo, CO 81004  
Telephone: 719-562-5633  
FAX: n/a  
E-mail: jon.walker@pueblolibrary.org

**Architect**  
AndersonMasonDale Architects, P.C.  
3198 Speer Boulevard  
Denver, CO 80211  
Telephone: 303-294-9448  
FAX: 303-294-0762  
E-mail: (optional)

**Interior Design**  
HBM Architects  
1382 W 9th St. Ste. 300  
Cleveland, OH 44113  
Telephone: 216-241-1100

**Civil**  
S.A. Miro  
4582 S. Ulster Street, Ste. 750  
Denver, CO 80227  
Telephone: 303-741-3737

**Landscape**  
Werk Associates Inc.  
1130 31st St. #101  
Denver, CO 80205  
Telephone: 303-428-0003  
FAX: 303-428-0004

**Structural**  
KLA, Inc.  
1717 Washington Ave.  
Golden, CO 80401  
Telephone: 303-384-9910  
FAX: 303-384-9915

**Mechanical & Plumbing**  
The Ballard Group, Inc.  
2525 S Wadsworth Blvd. Ste 200  
Lakewood, CO 80227  
Telephone: 303-868-4514

**Electrical**  
Cator Ruma & Associates, Co.  
896 Tabor  
Lakewood, CO 80401  
Telephone: 303-232-8200

**Security/IT/AV/Acoustics**  
K2  
5777 Central Ave. Suite #225  
Boulder, CO 80301  
Telephone: 303-865-5500  
FAX: 303-865-5504


Issue Date  
SCHEMATIC DESIGN DOCUMENTS 13 NOV 2020  
DESIGN DEVELOPMENT DOCUMENTS

**NOT FOR CONSTRUCTION**

Project Number: 20-015  
Drawn By: AMD  
Reviewed By: AMD  
Approved By: AMD

FLOOR PLAN - LEVEL 4

**A-104 N**

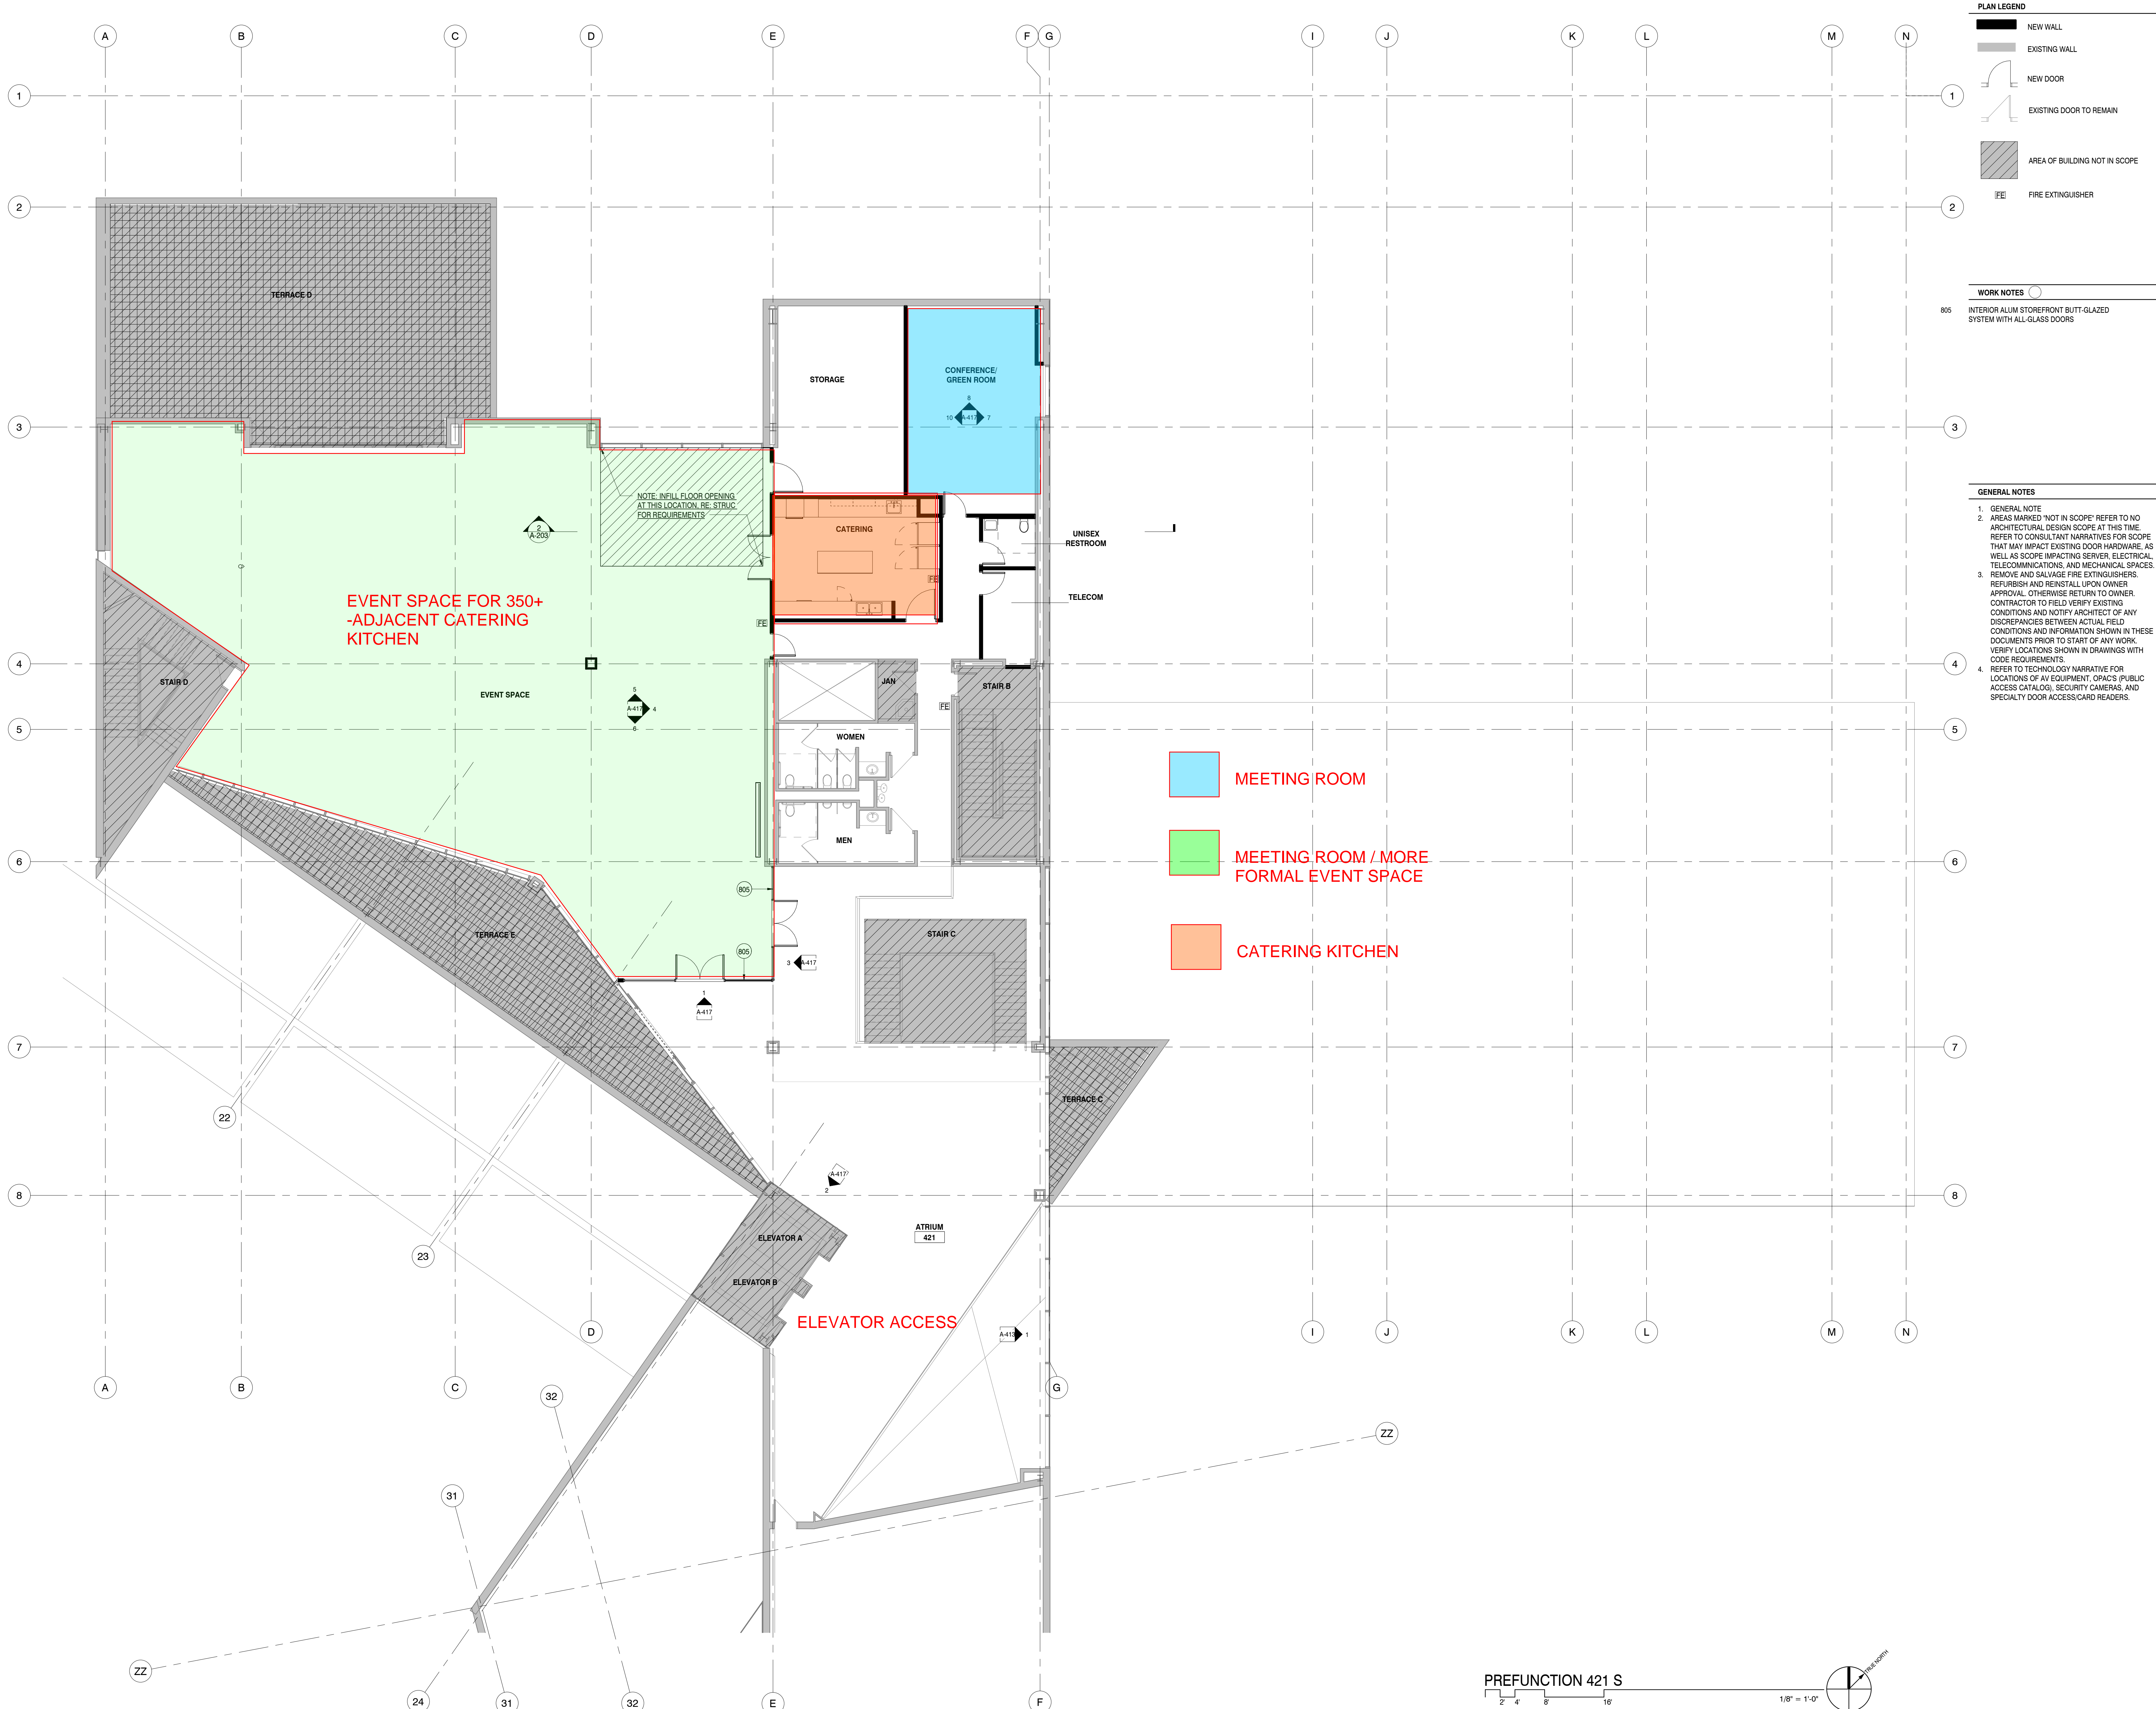

1/21/2021 5:04:03 PM

PREFUNCTION 421 S

