









**Pueblo City County Library District // Proposed Library Sites**

OZ Architecture + Matrix Design Group . February 19, 2013


**ST. CHARLES MESA - CONCEPTUAL SITE PLAN**

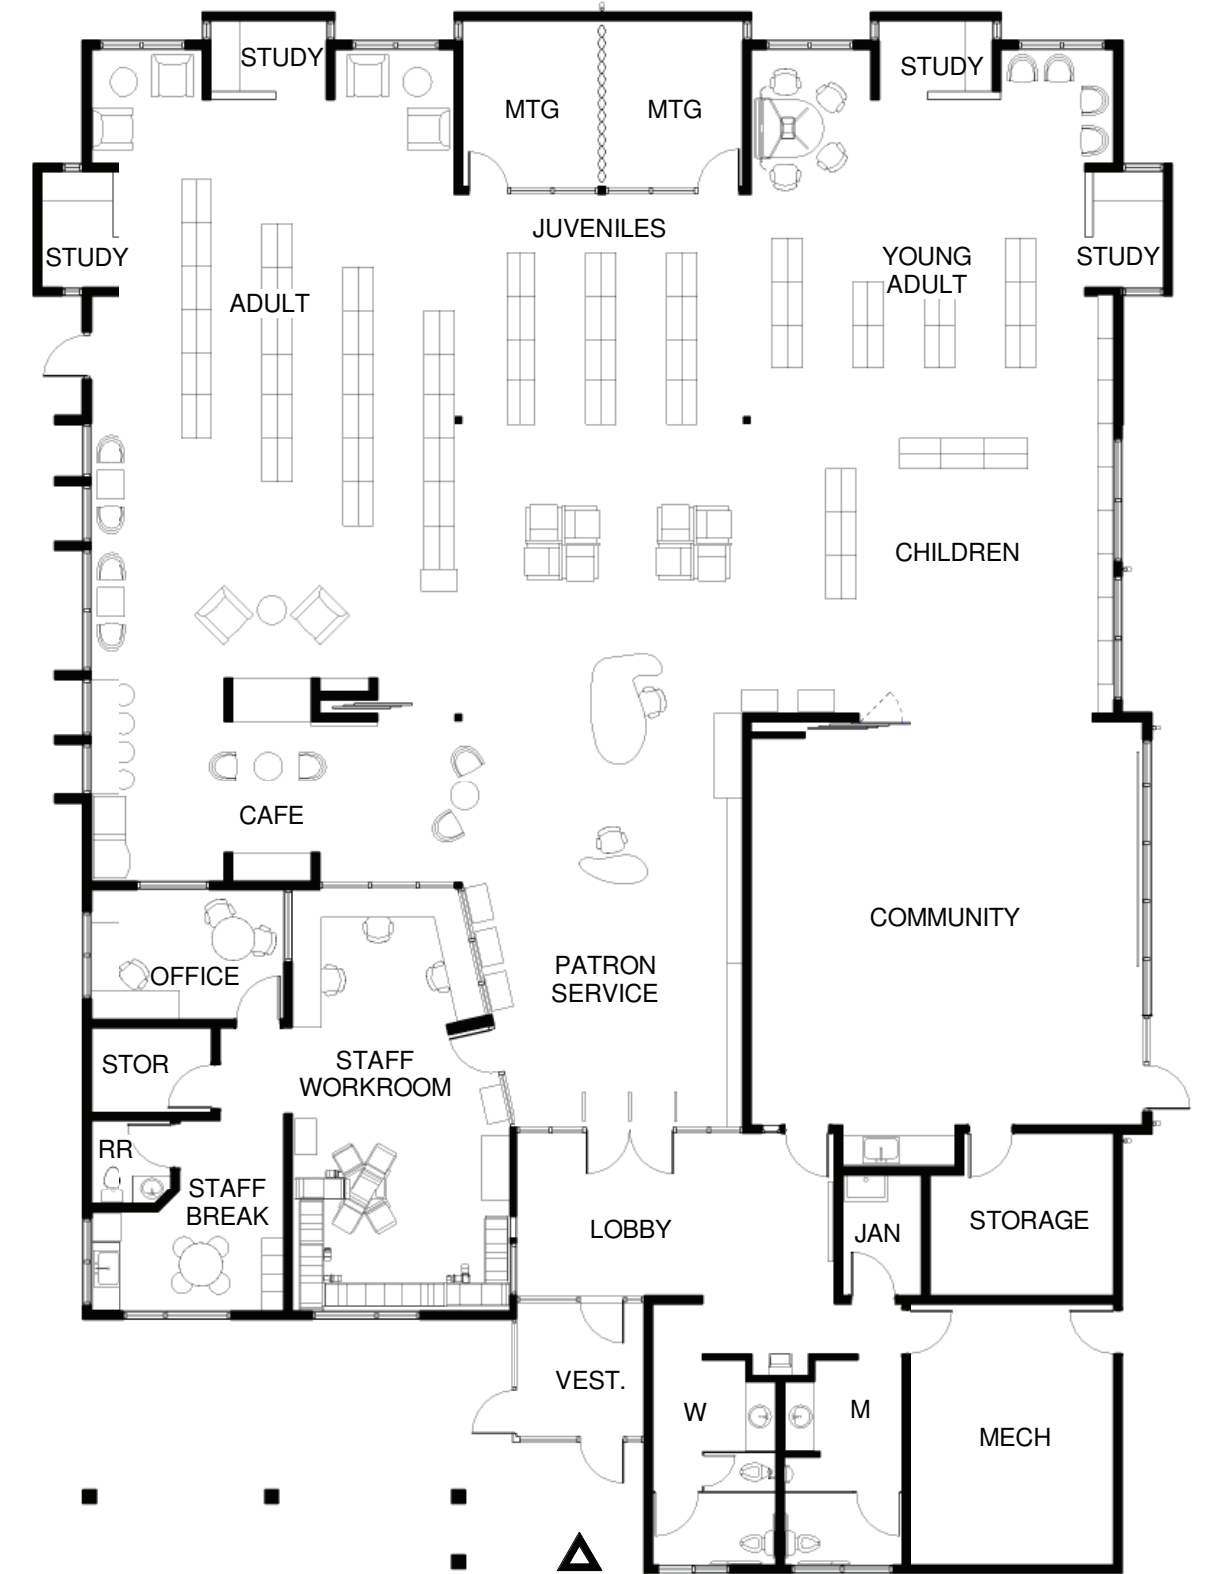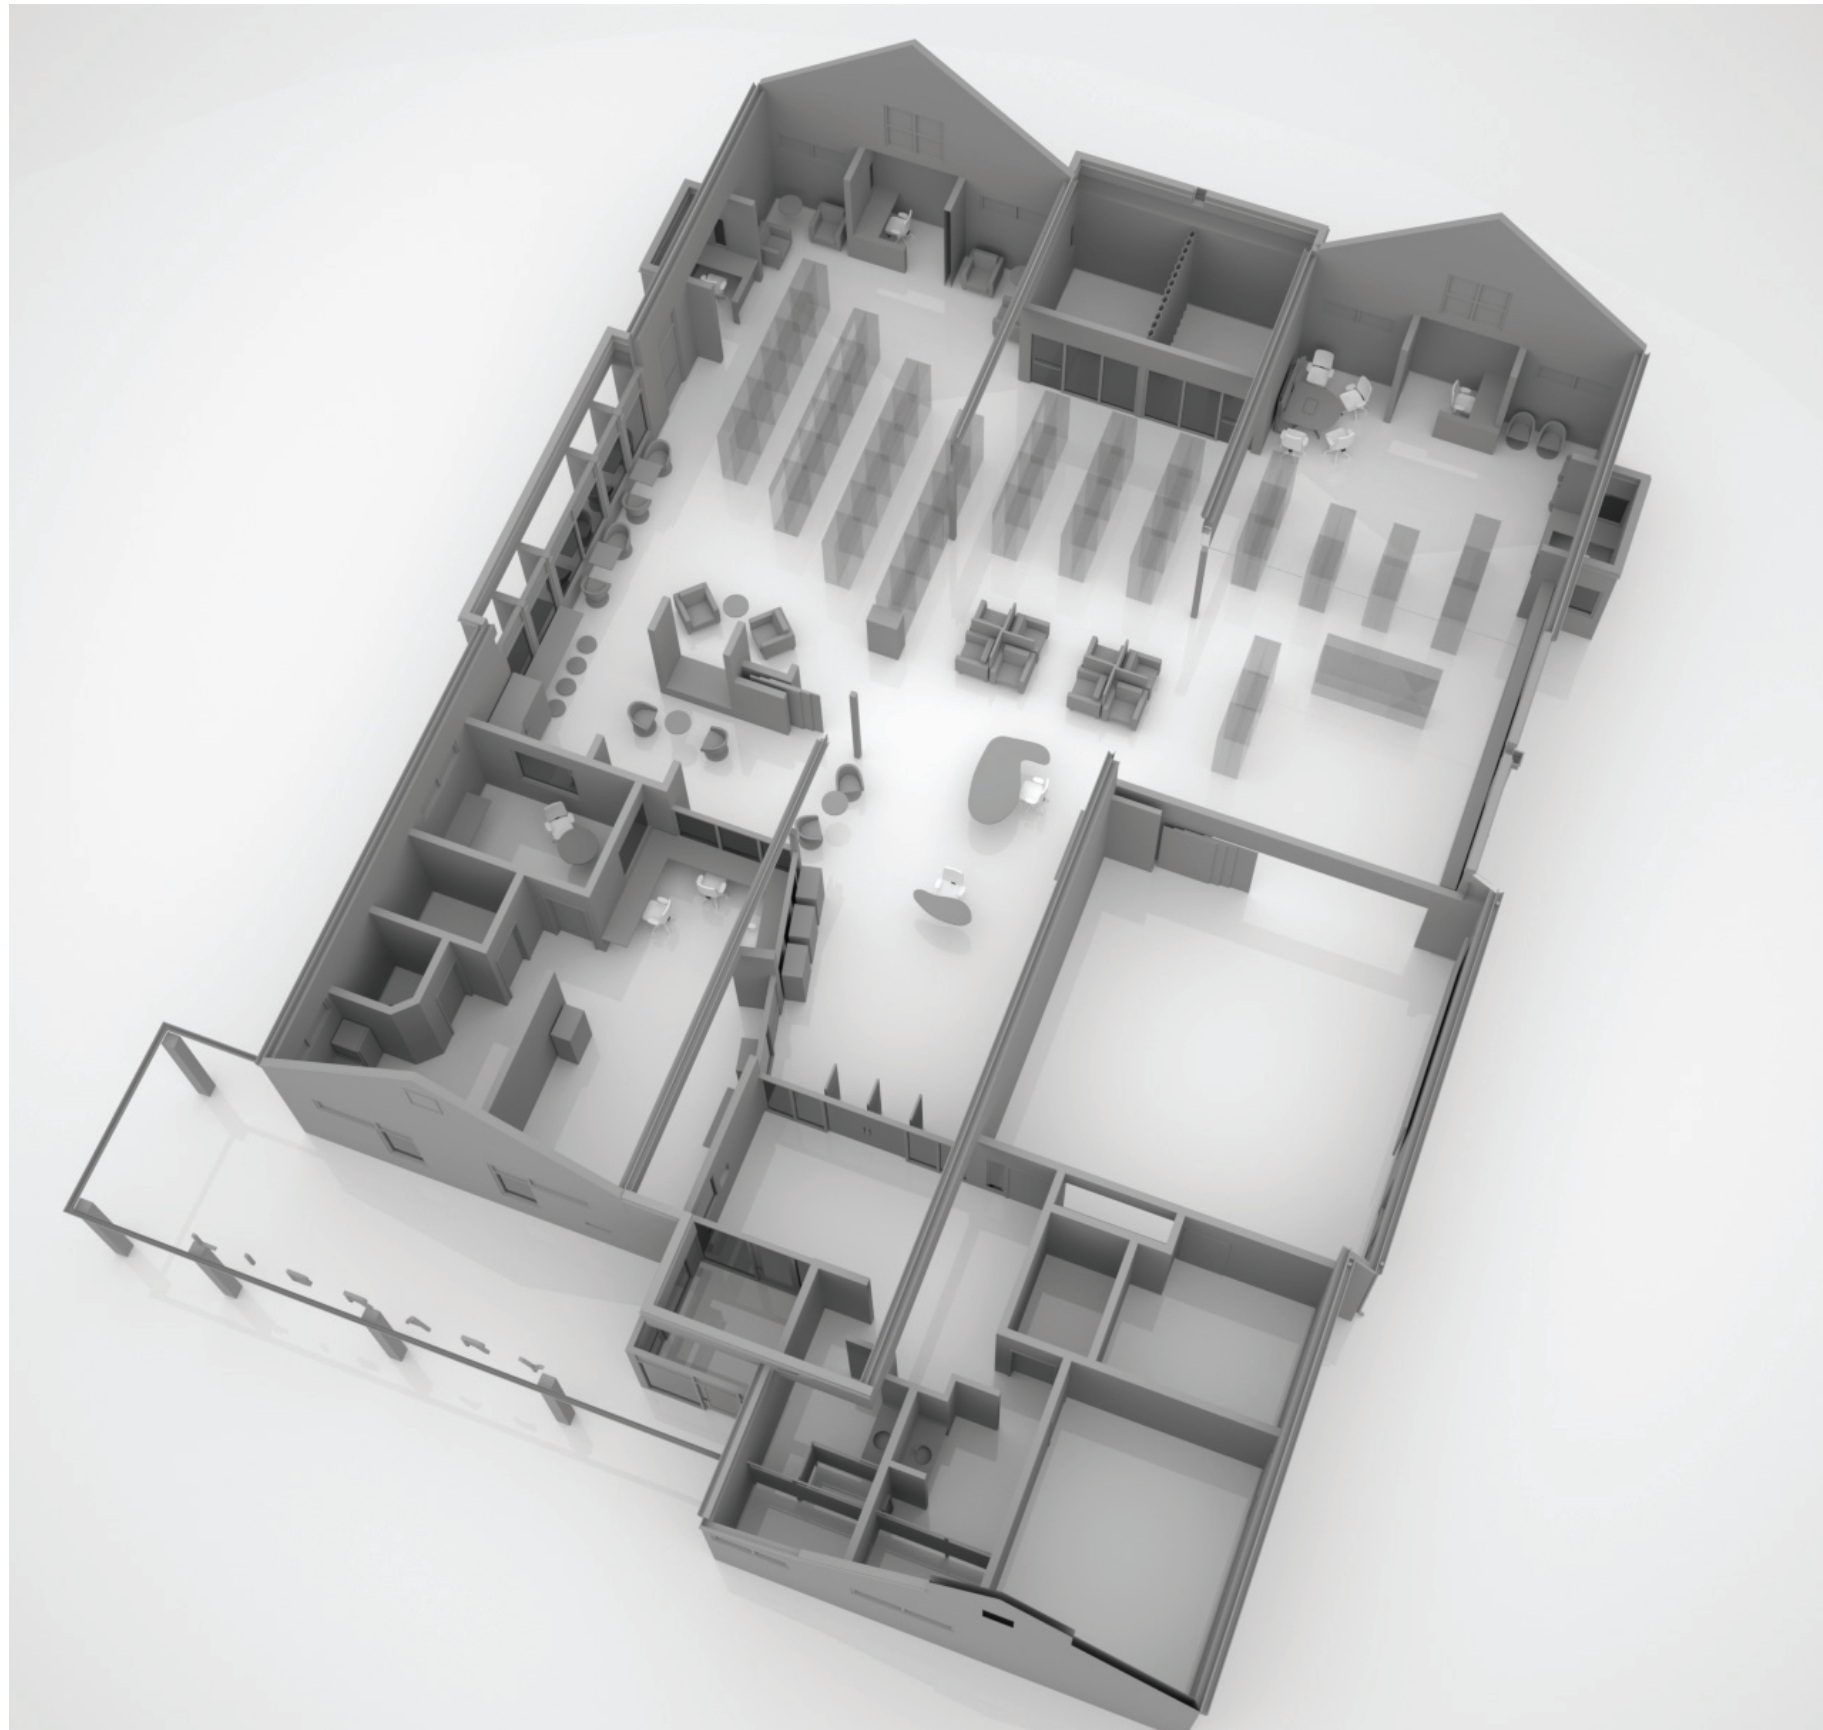

**Pueblo City County Library District // Proposed Library Sites**



OZ Architecture + Matrix Design Group . February 19, 2013

**LIBRARY FLOOR PLAN & 3D VIEW**

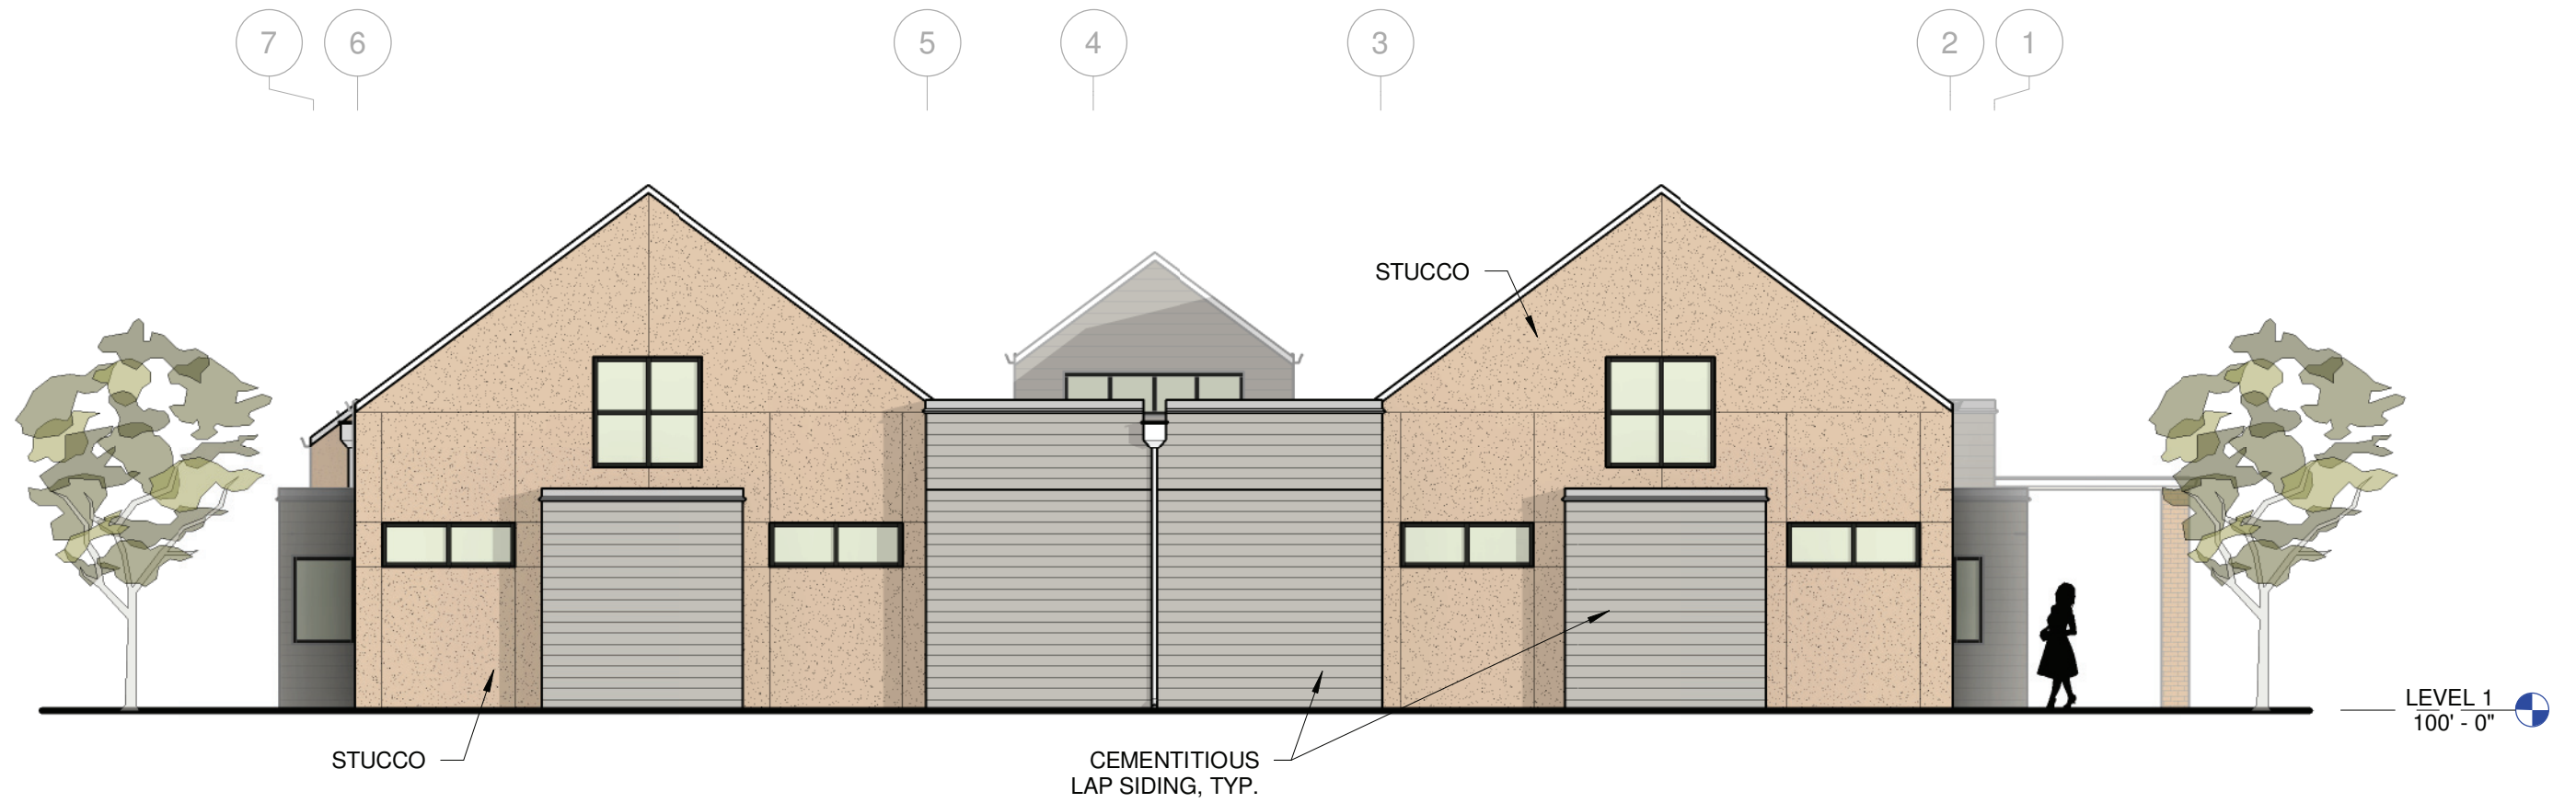

# NORTH ELEVATION




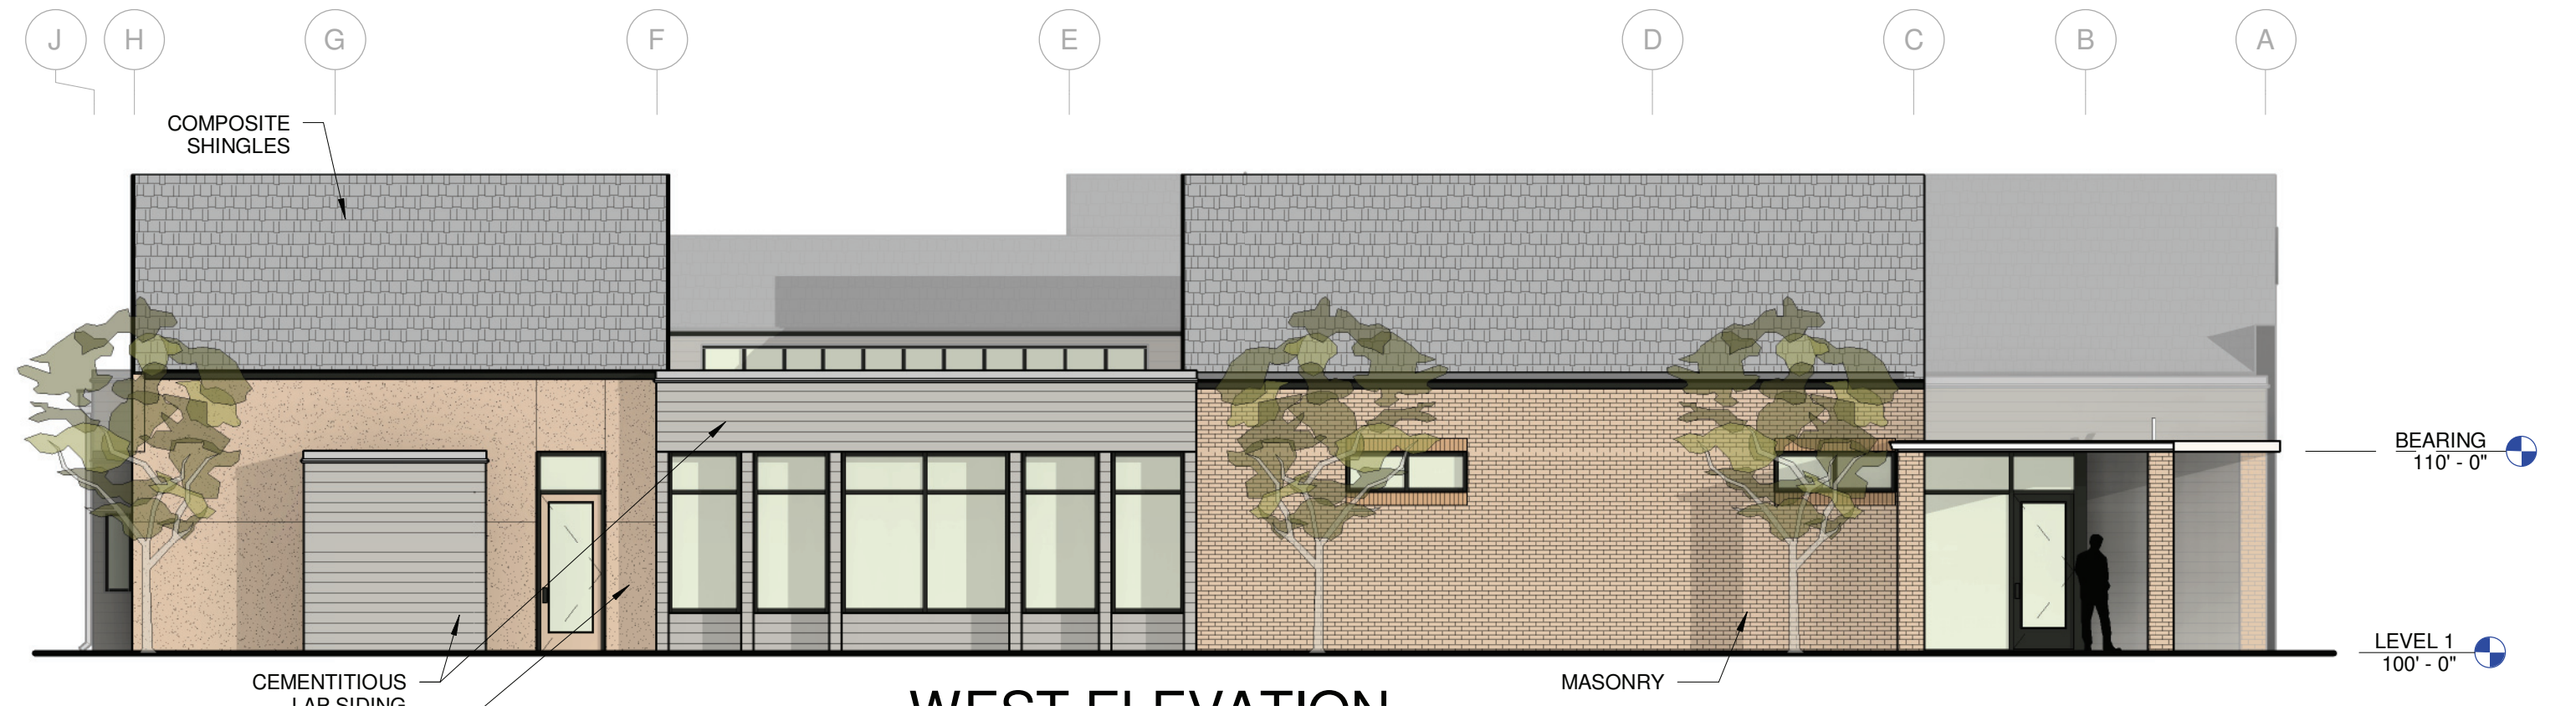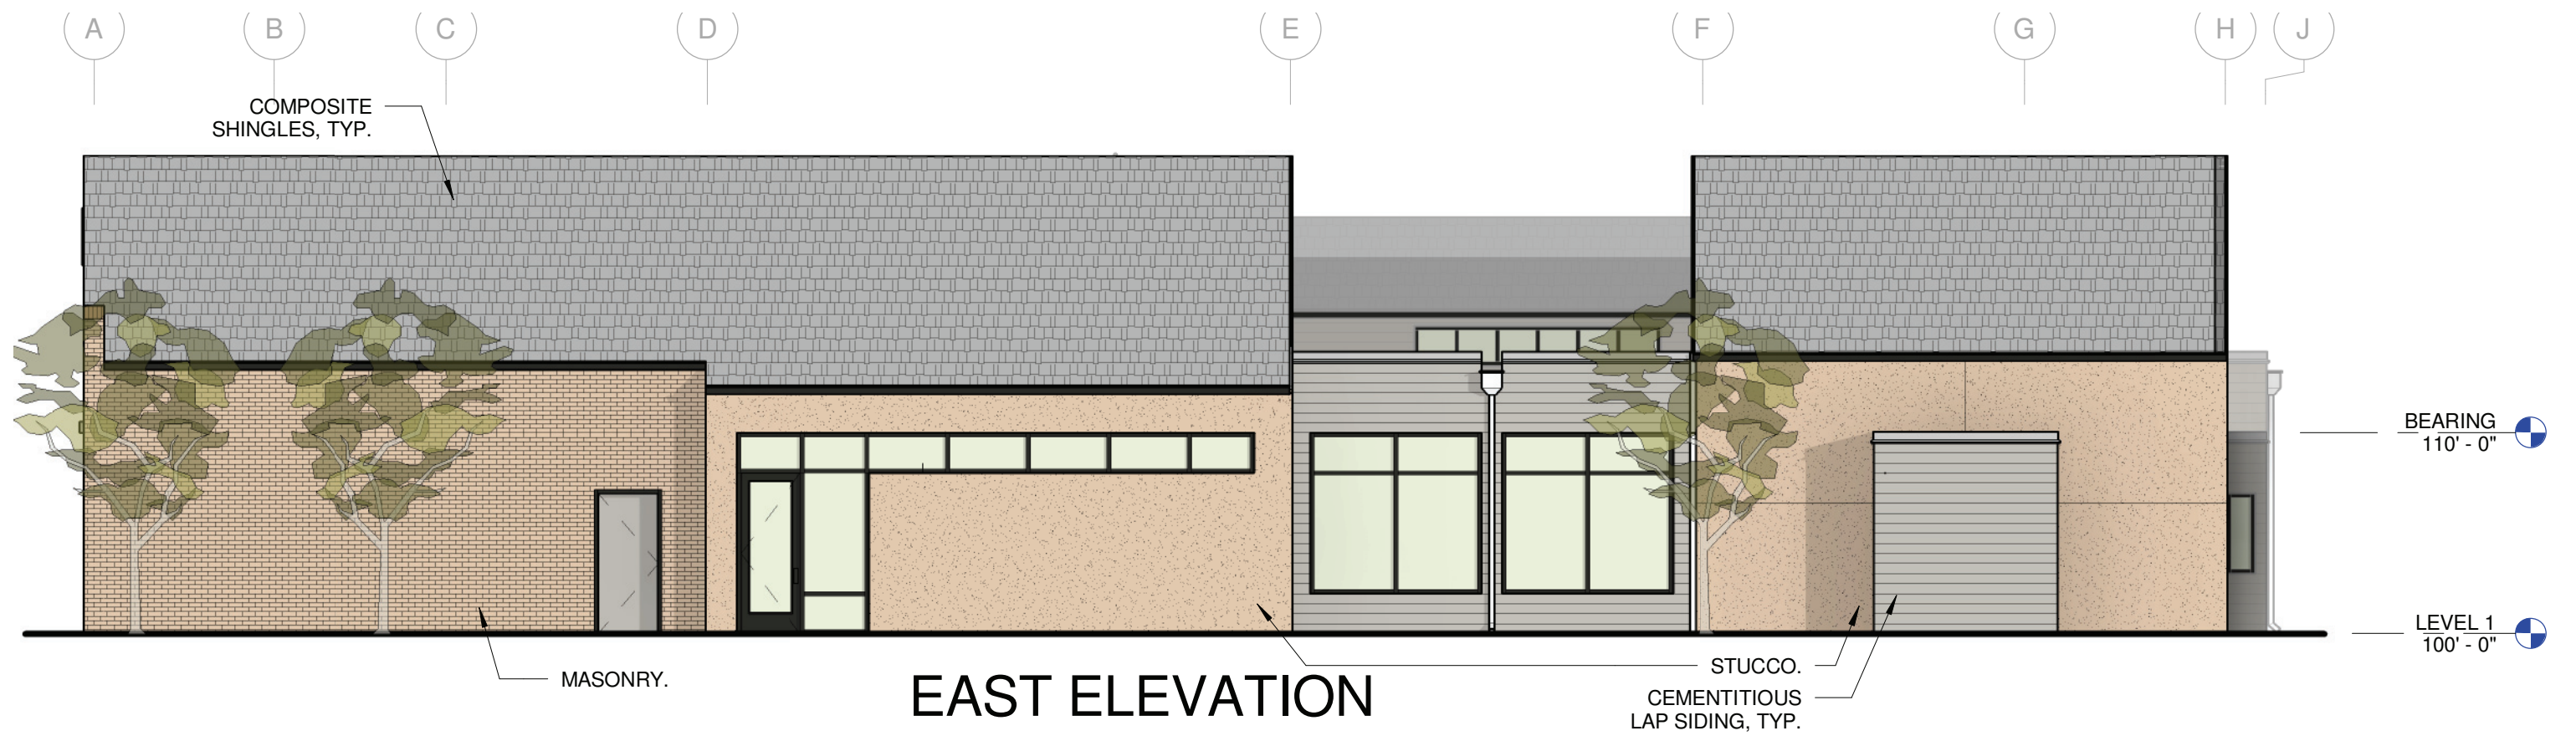


**Pueblo City County Library District // Proposed Library Sites**

OZ Architecture + Matrix Design Group . February 19, 2013

**7th & MONUMENT ELEVATIONS**


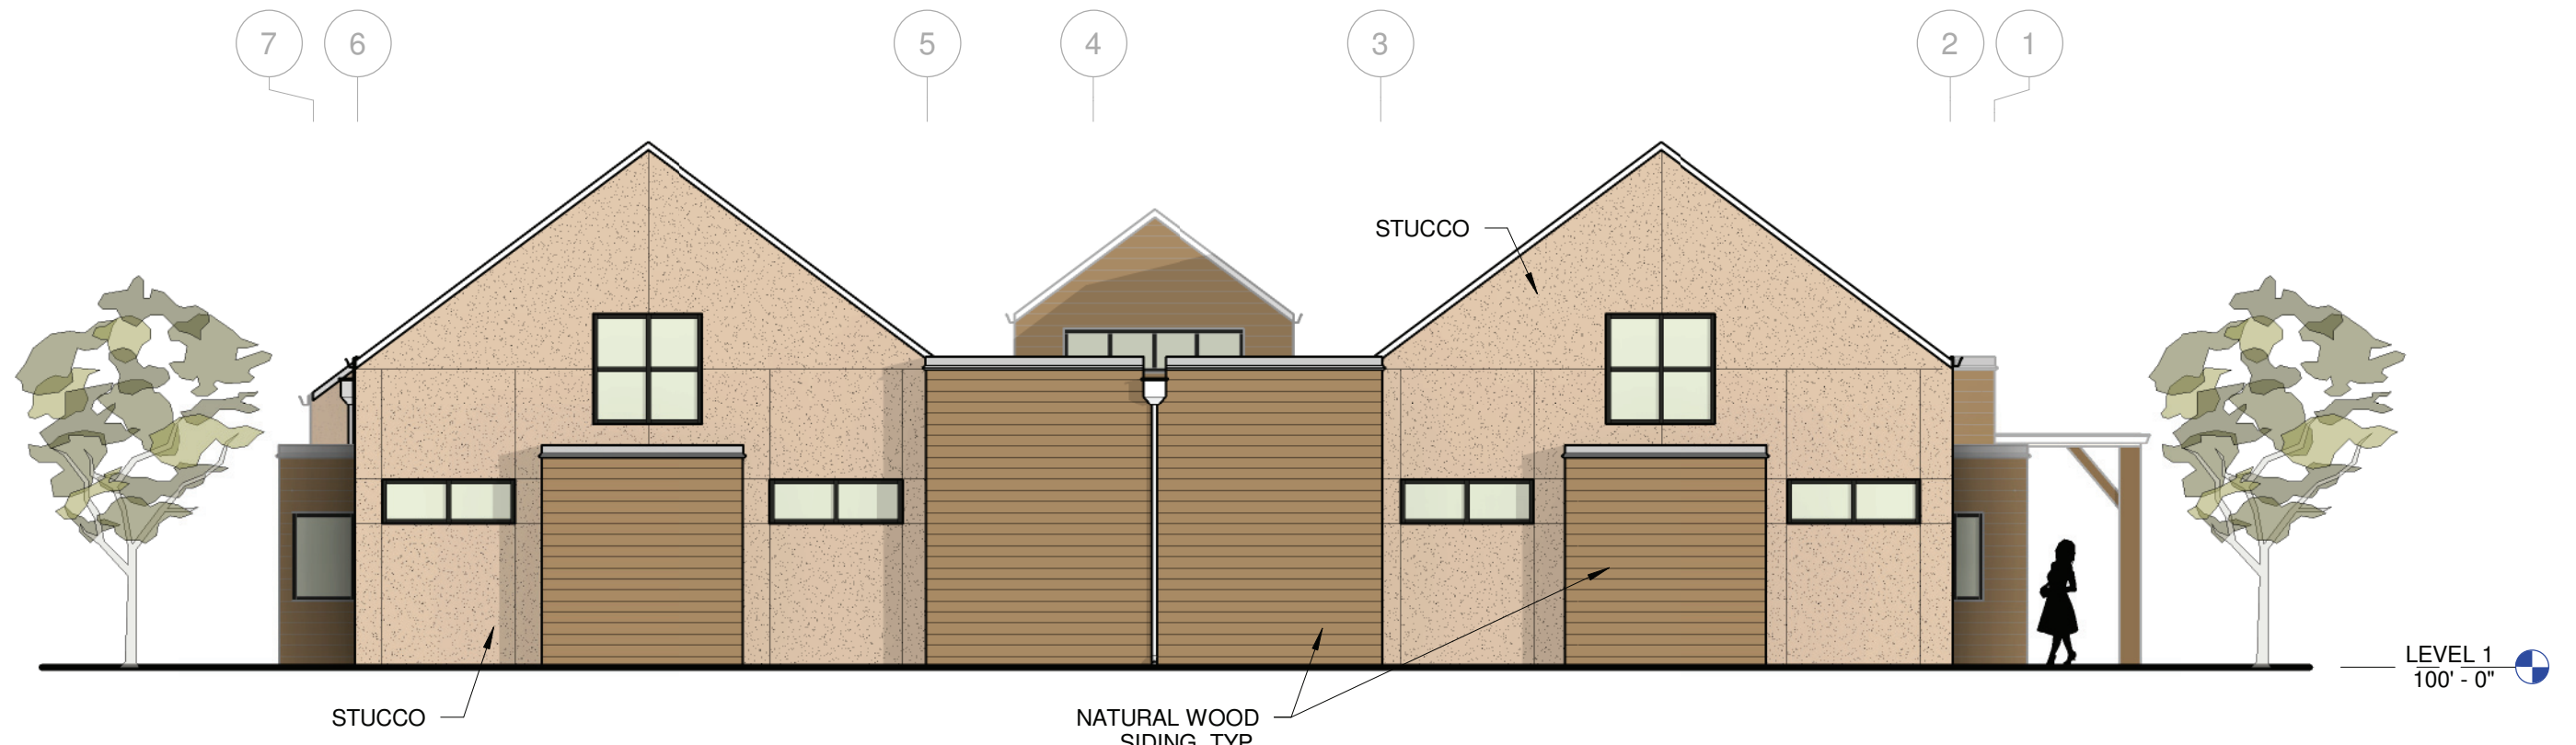


# NORTH ELEVATION

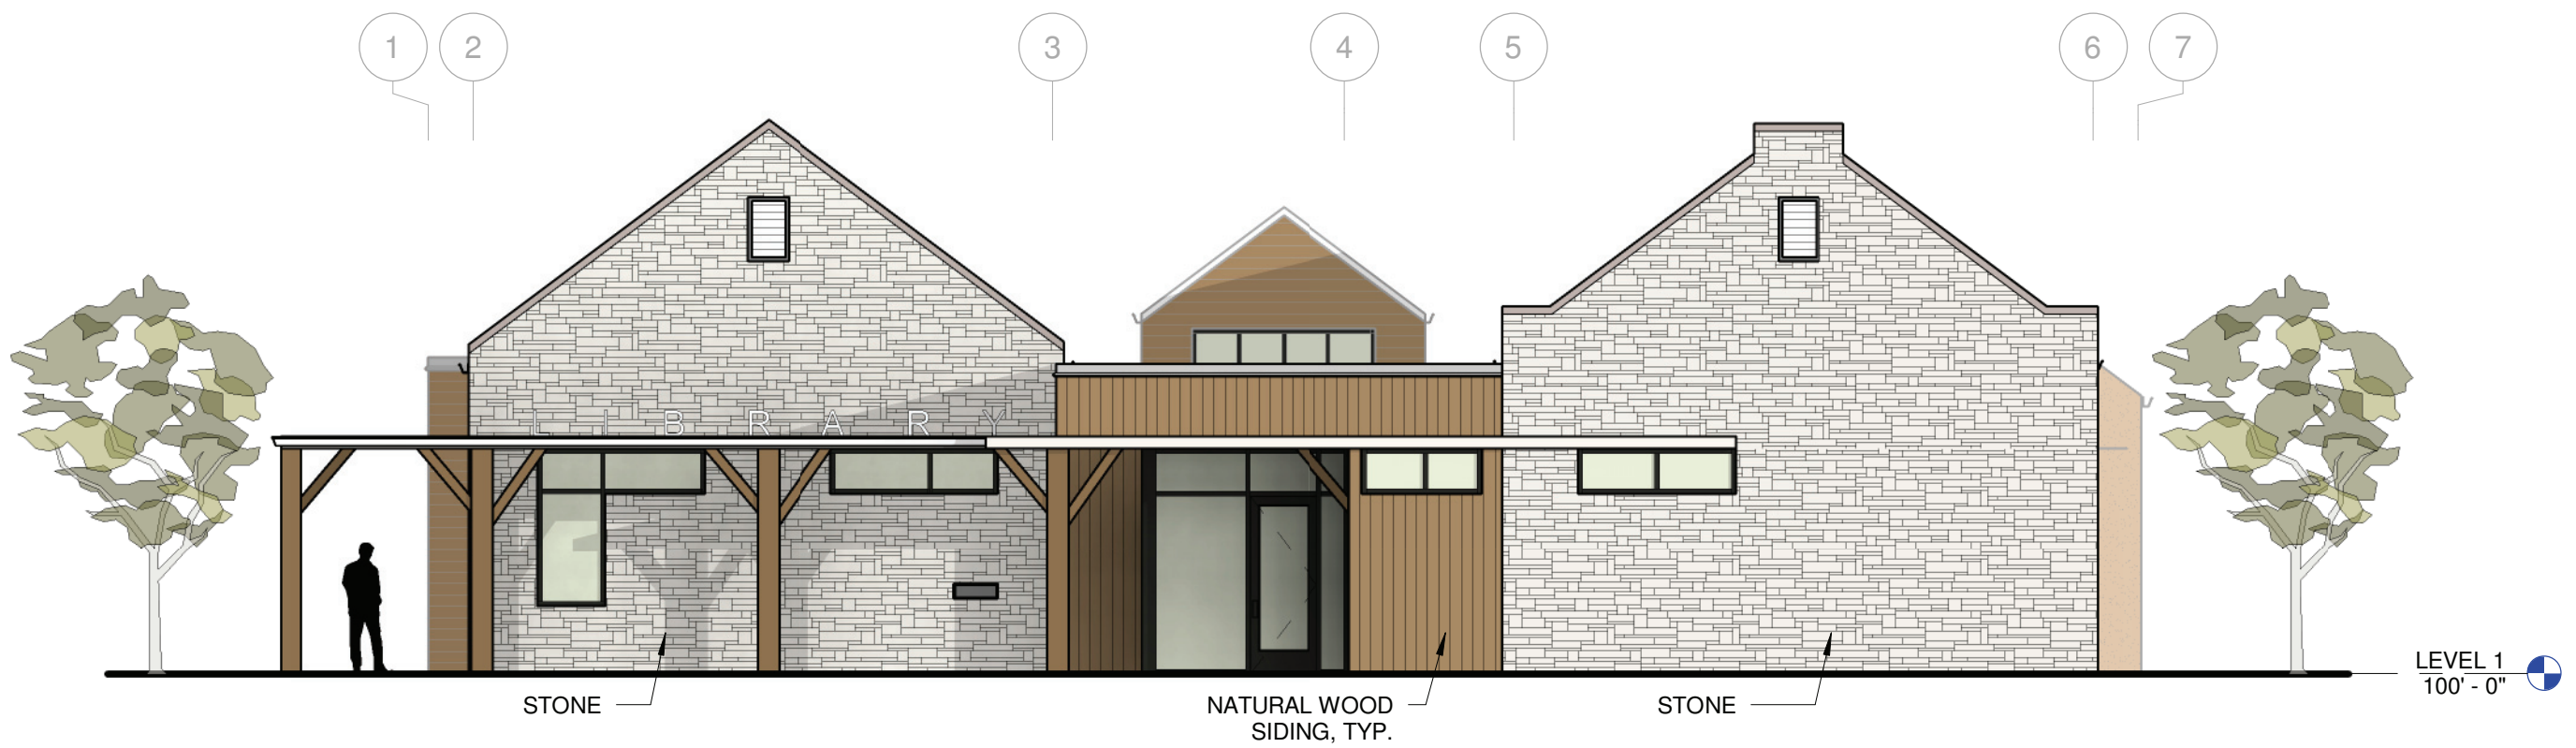







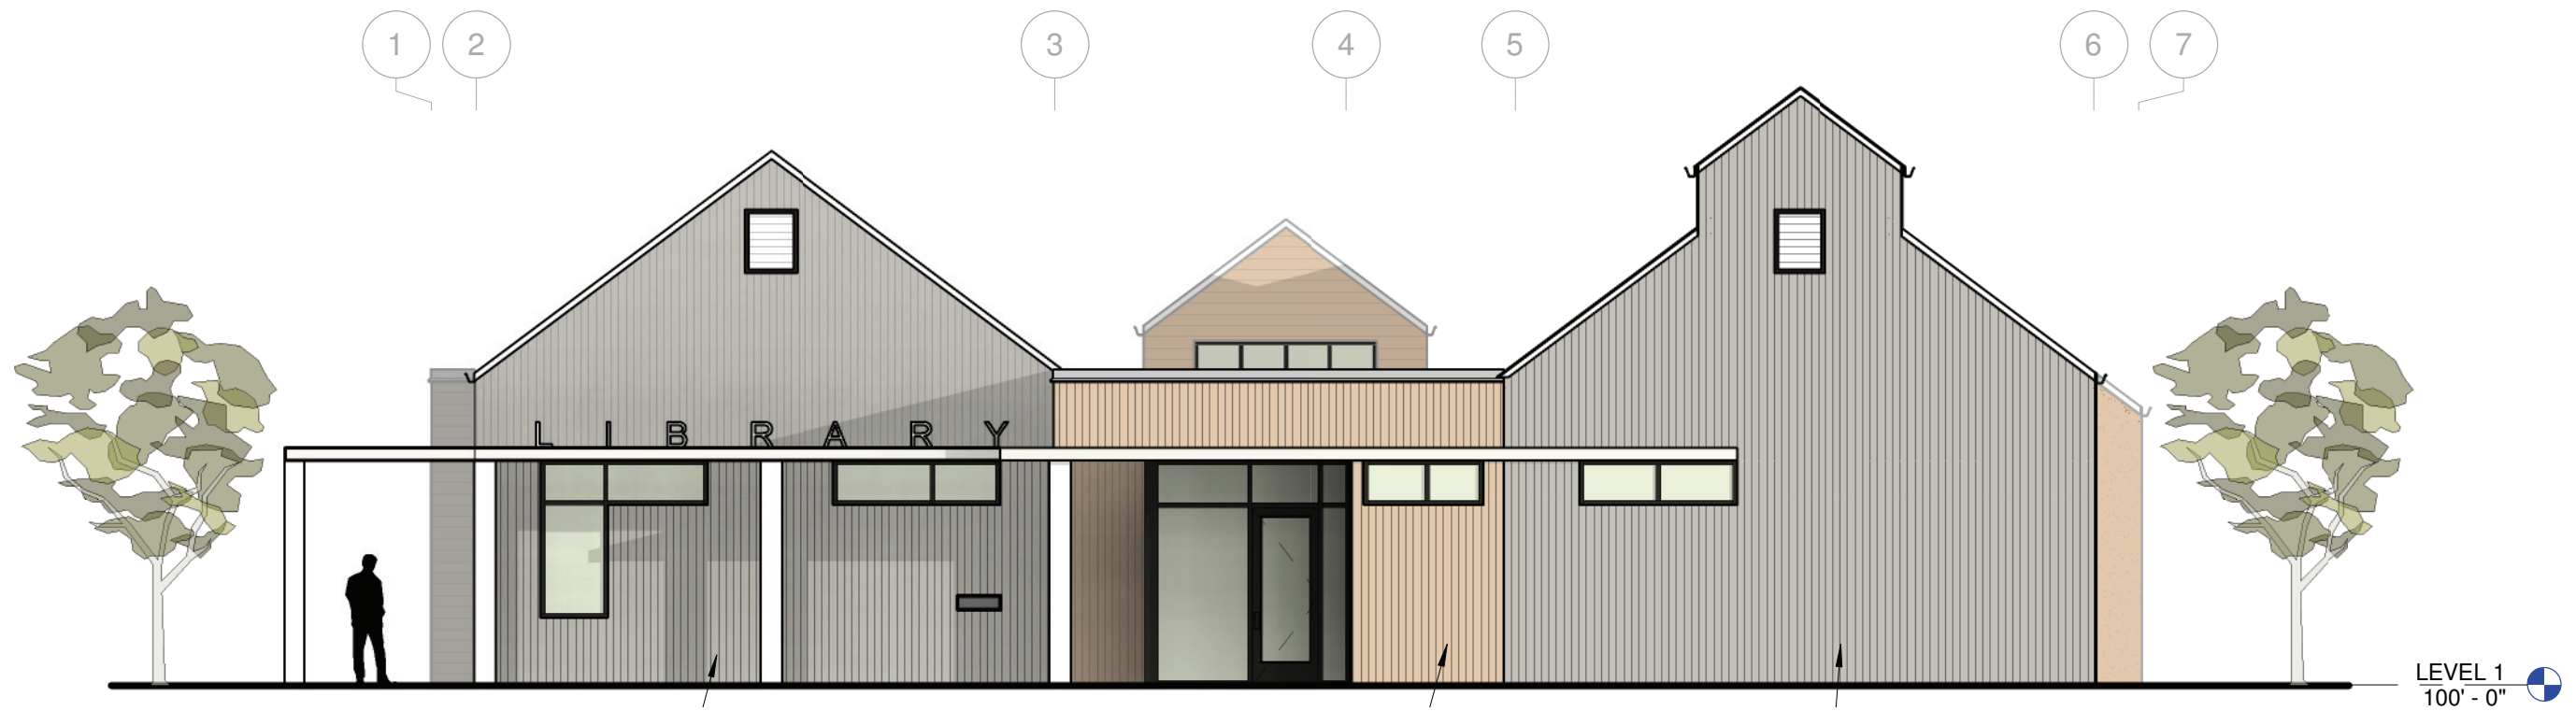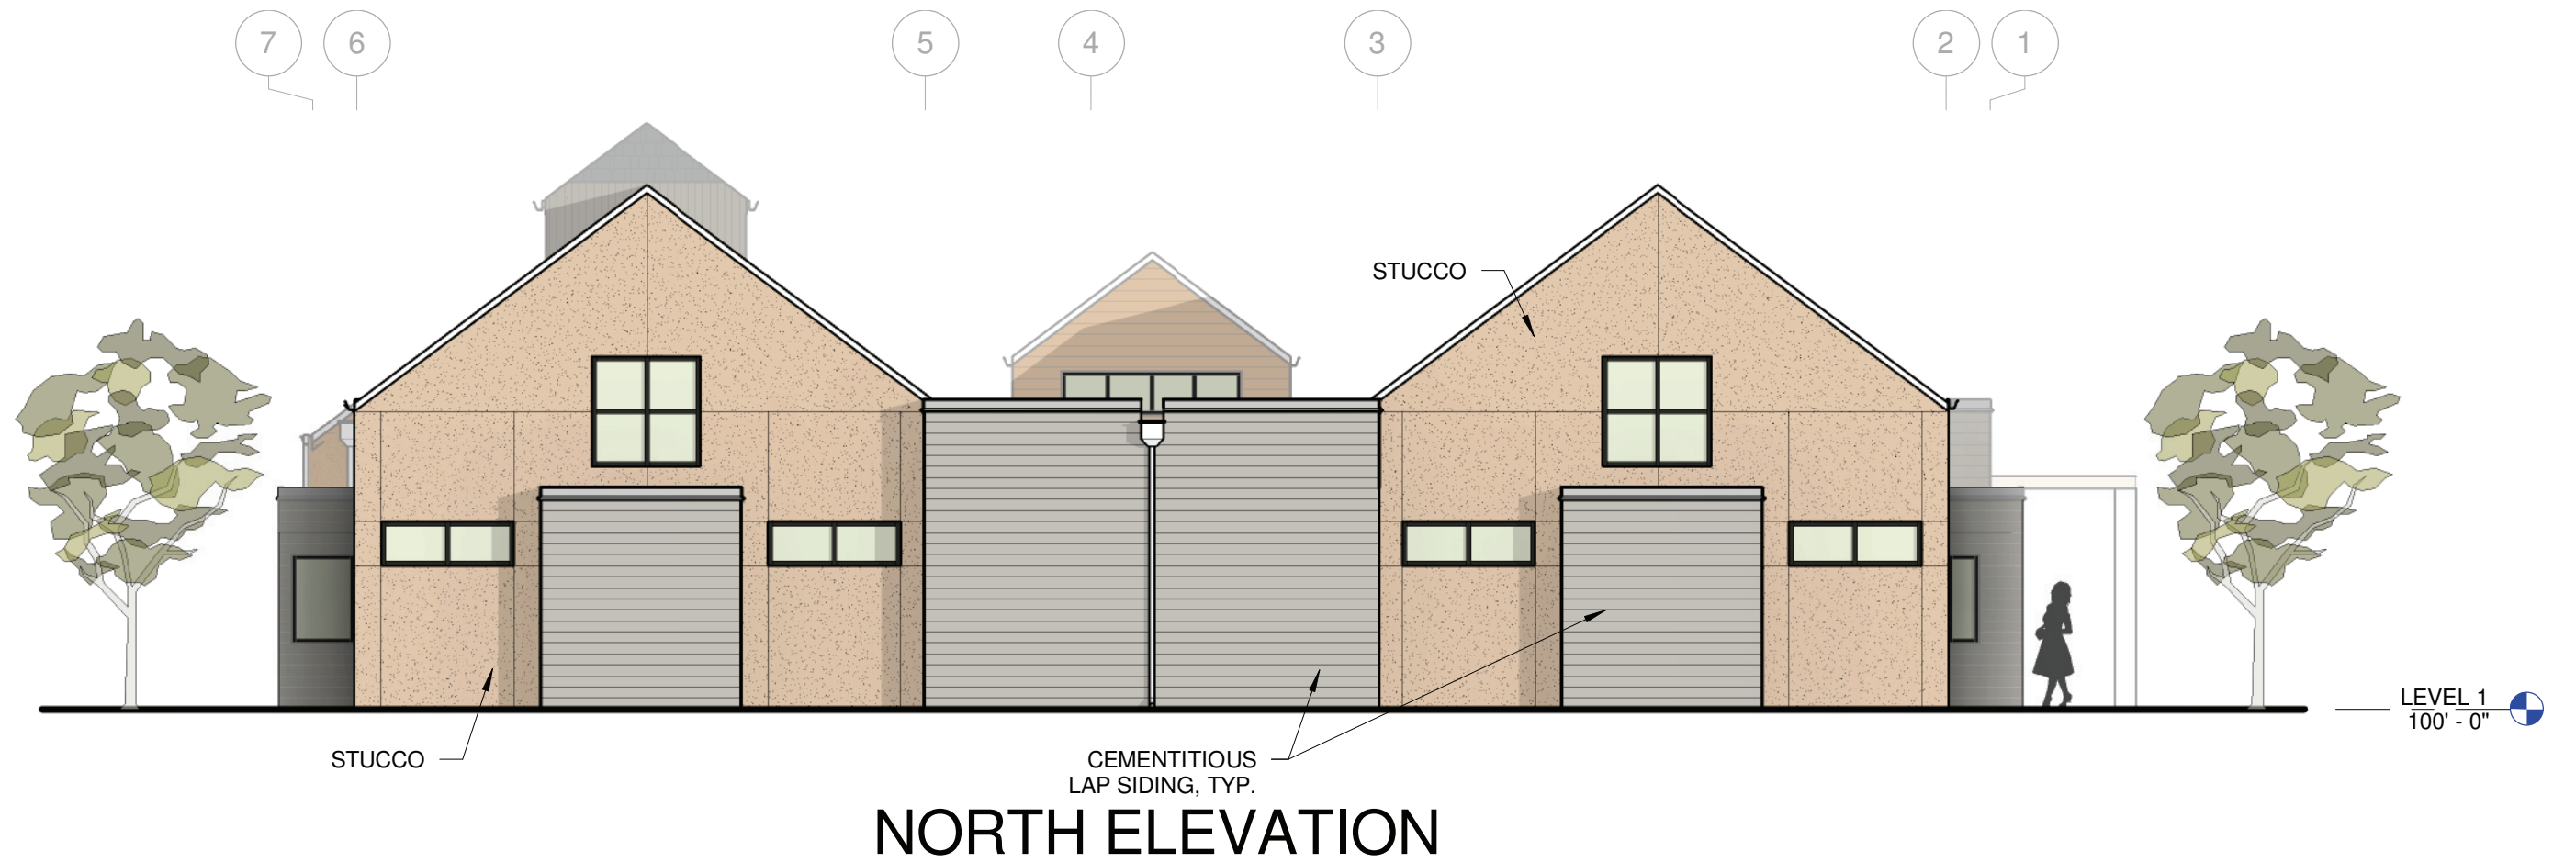



# EAST ELEVATION

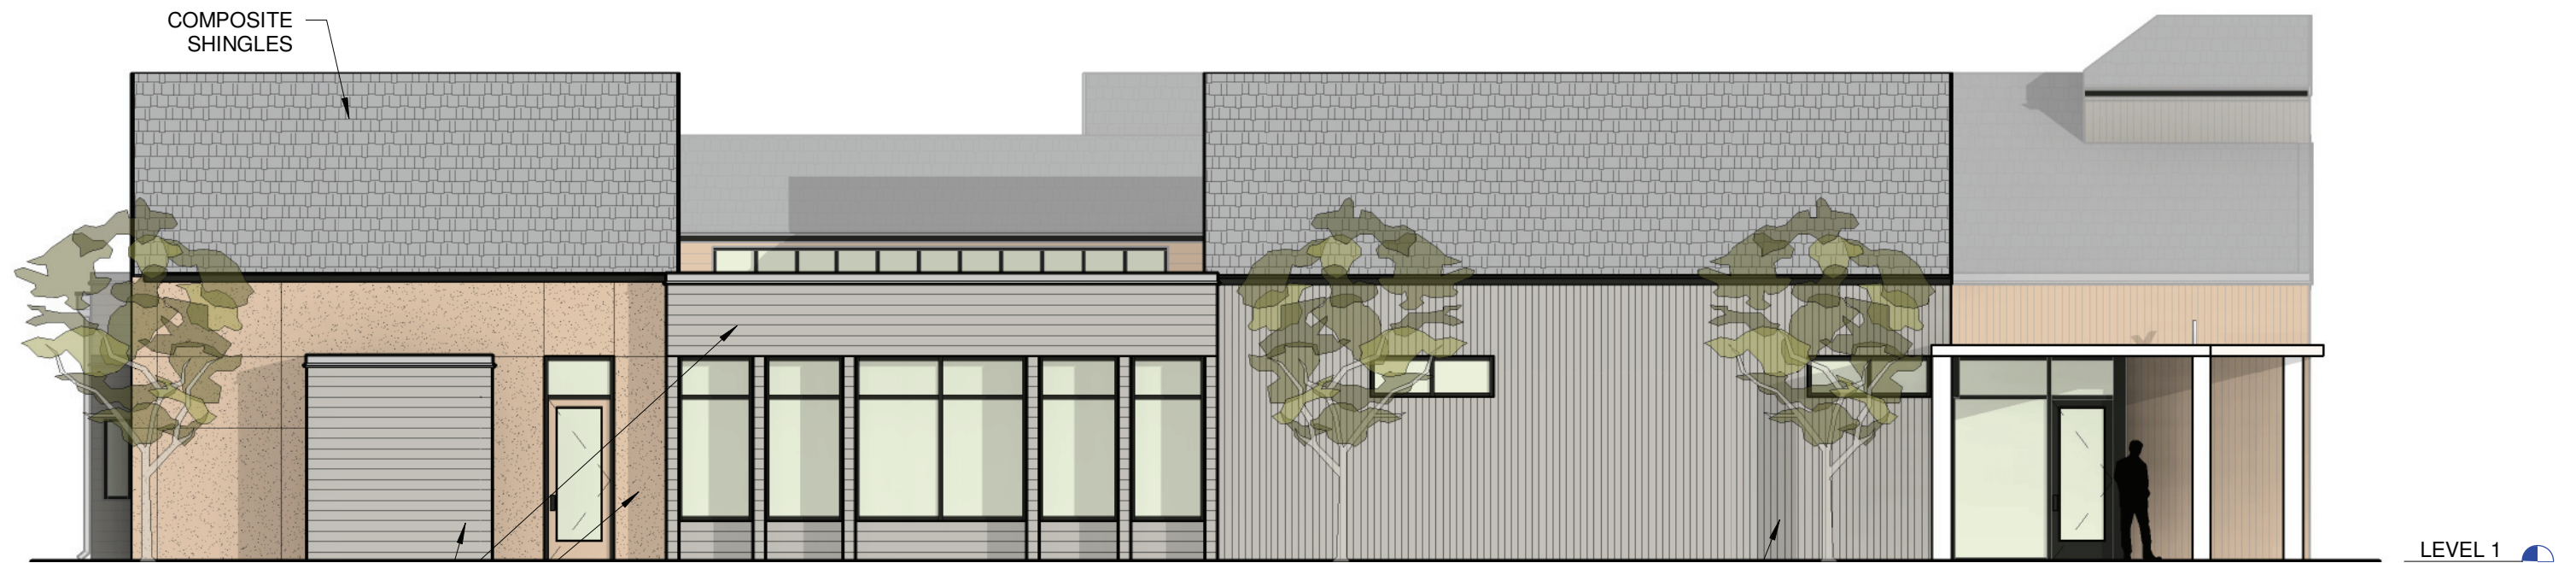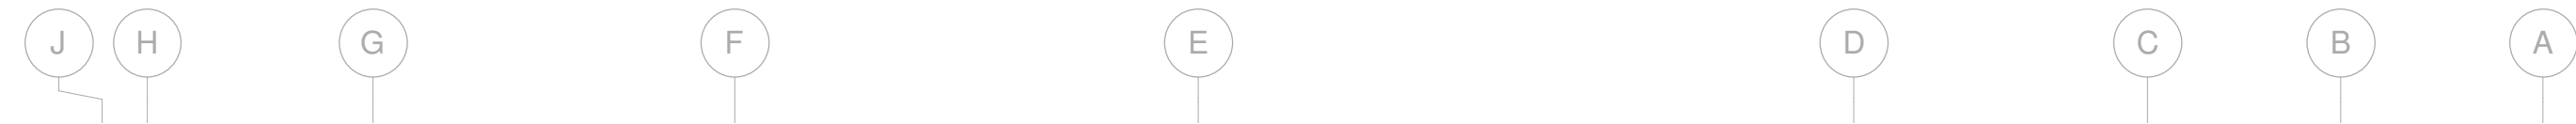



**Pueblo City County Library District // Proposed Library Sites**

OZ Architecture + Matrix Design Group . February 19, 2013

**PERSPECTIVE VIEW**