


FURNITURE GENERAL NOTES


- 1 ALL FURNITURE INDICATED BY SYMBOL IS PROVIDED, DELIVERED AND INSTALLED BY FURNITURE CONTRACTOR.
- 2 REFER TO PROJECT MANUAL FOR FURNITURE INFORMATION AND QUANTITIES.
- 3 METAL SHELVING SHOWN IS DETAILED ON A10.01

FURNITURE PLAN LEGEND

- FURNITURE
- EXISTING FURNITURE TO BE REUSED
- FURNITURE BY OTHERS
- C# INDICATES FURNITURE LIST ITEM FOR THIS DRAWING ONLY. FURNITURE FOR REFERENCE ONLY AND NOT IN CONTRACT.
- FLOOR BOX LOCATION
- POWER/DATA STUB LOCATION

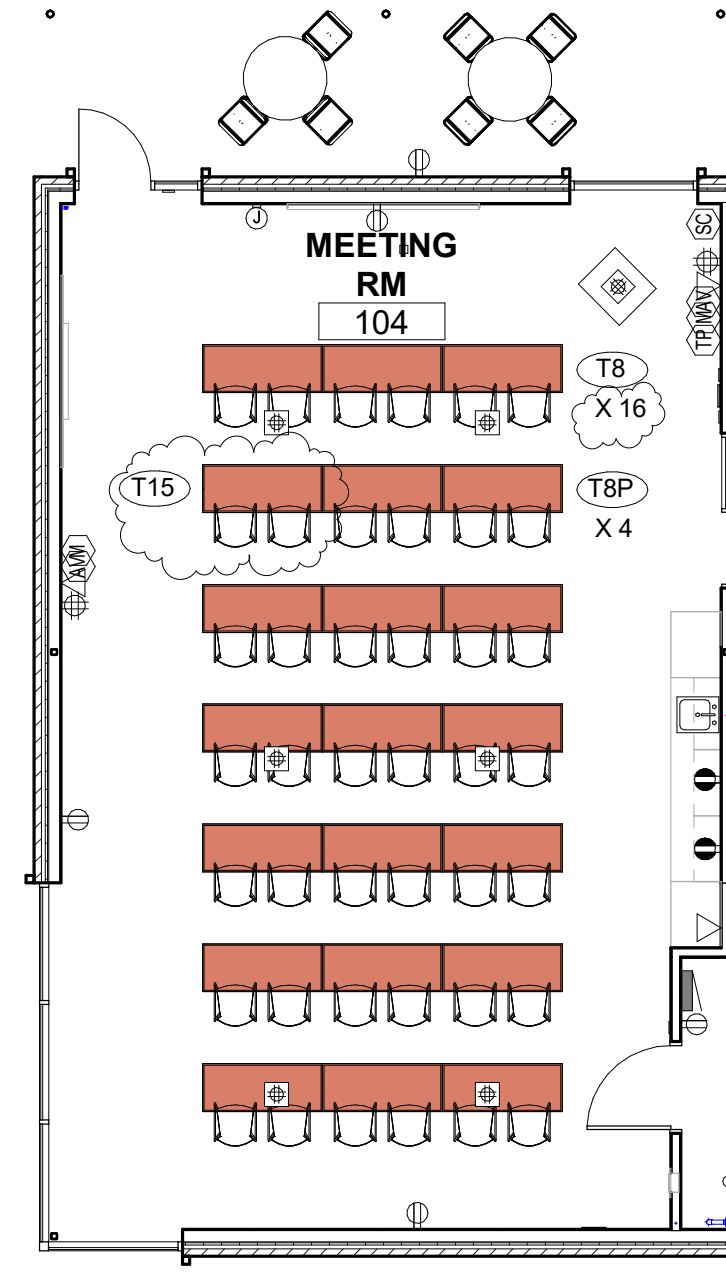

2 MEETING ROOM TABLE LAYOUT
F1.00 1/8" = 1'-0"

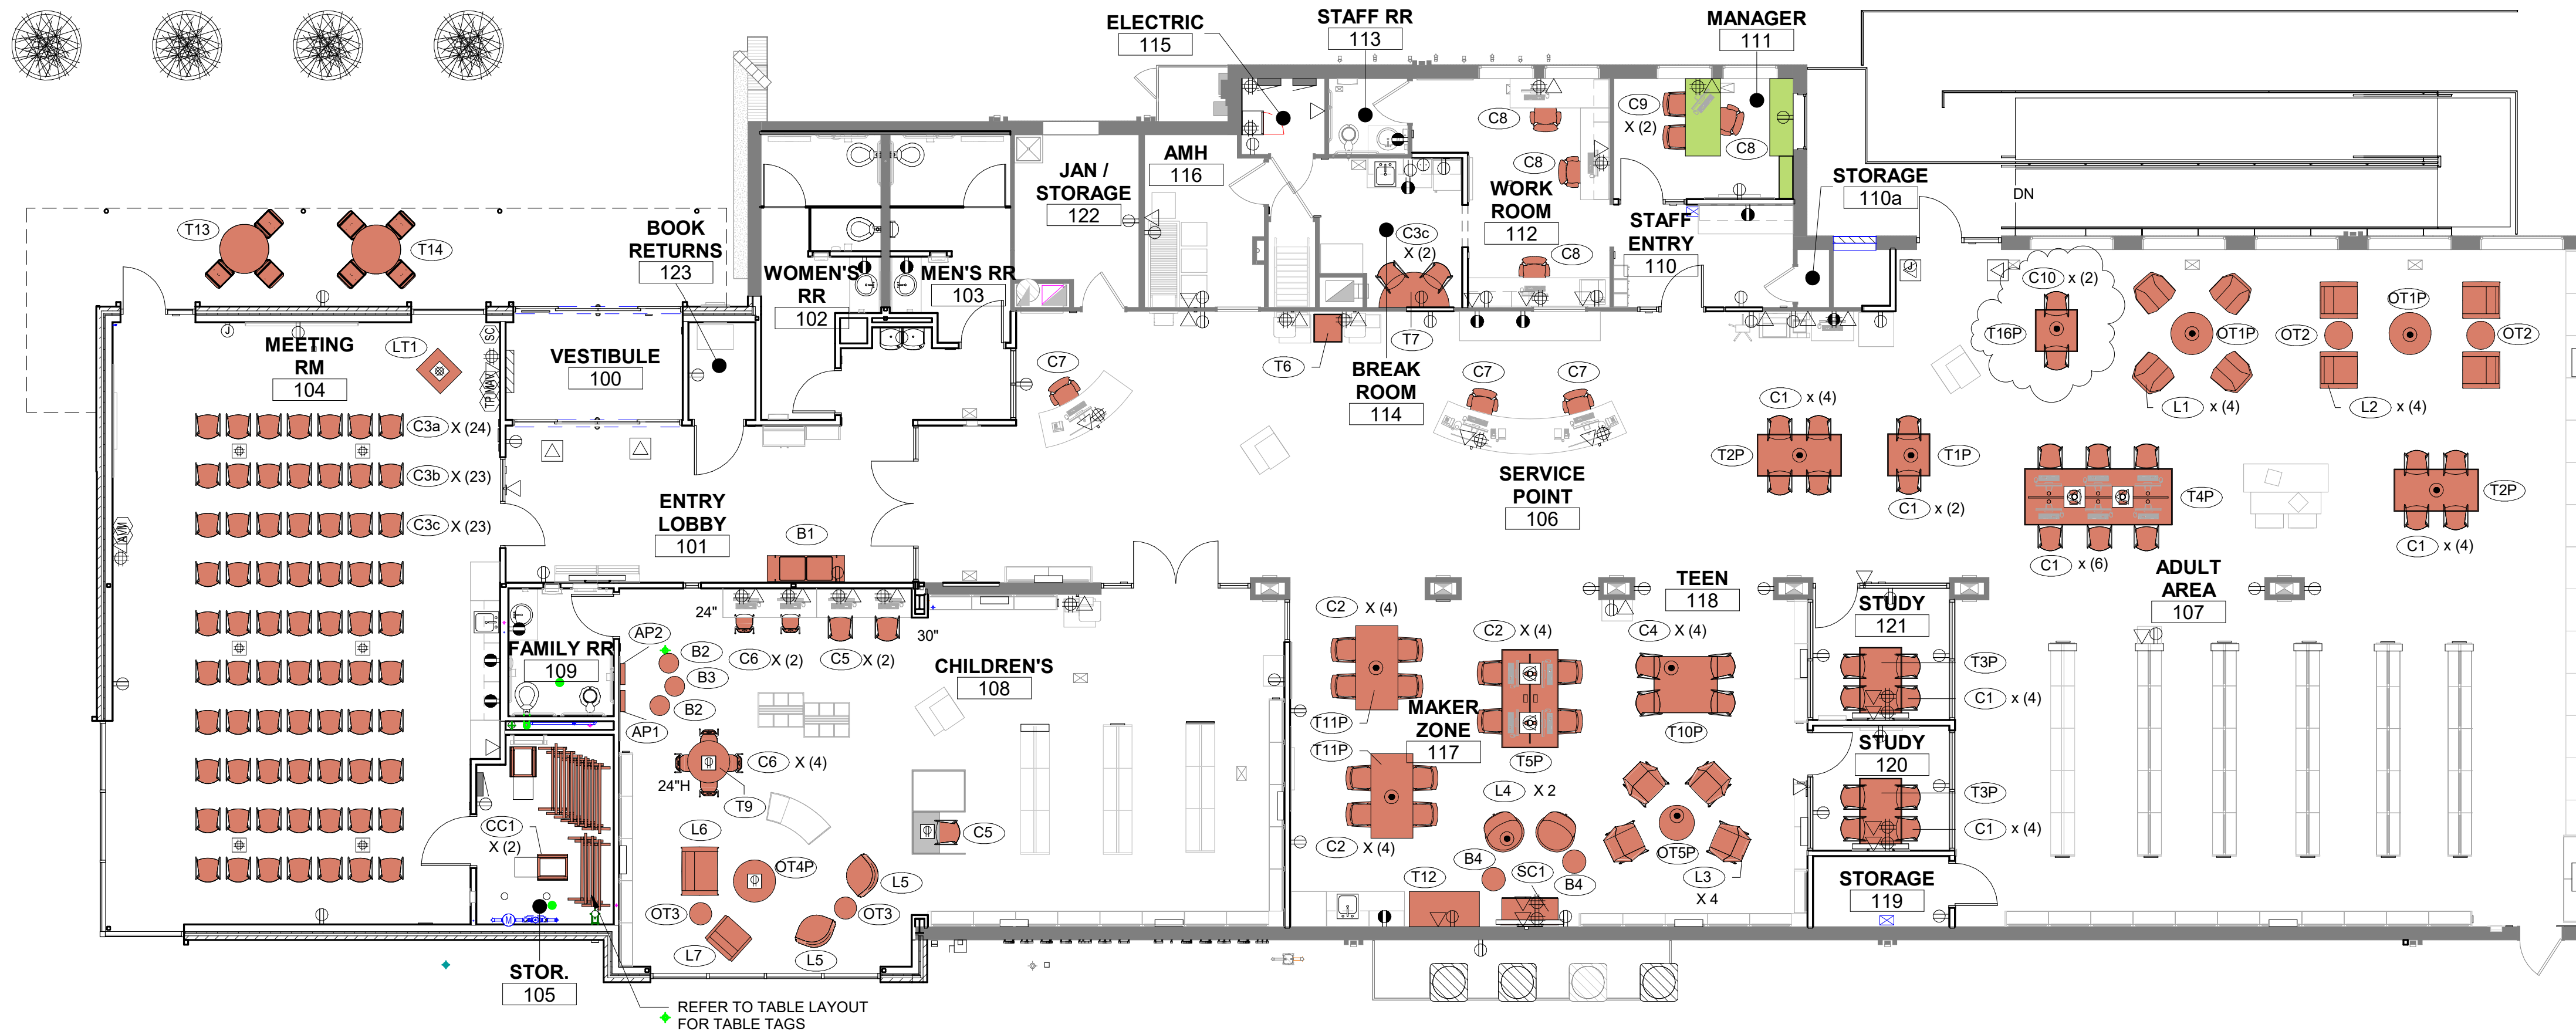

1 LEVEL 1 - FURNITURE PLAN
F1.00 1/8" = 1'-0"

RENOVATION AND ADDITION TO
 PUEBLO CITY-COUNTY LIBRARY DISTRICT
BARKMAN BRANCH
 1300 JERRY MURPHY ROAD
 PUEBLO, CO 81001

DATE:
02-23-2024

PROJECT NO:
22010

SCALE:
1/8" = 1'-0"

LEVEL 1 -
FURNITURE
PLAN

F1.00

NOT FOR CONSTRUCTION

216.241.1100
 1382 West Ninth Street
 Suite 300
 Cleveland, Ohio 44113
 www.HBMArchitects.com



© Copyright by HBMArchitects, LLC 2023

#	DESCRIPTION	DATE
	FURNITURE PACKAGE	02.22.2024
	BID	
	FURNITURE ADDENDUM #1	03.01.2024